


# **Development Control Committee Supplementary Schedule**

Containing information received  
since the distribution of the  
main schedule of applications

10<sup>th</sup> January 2020



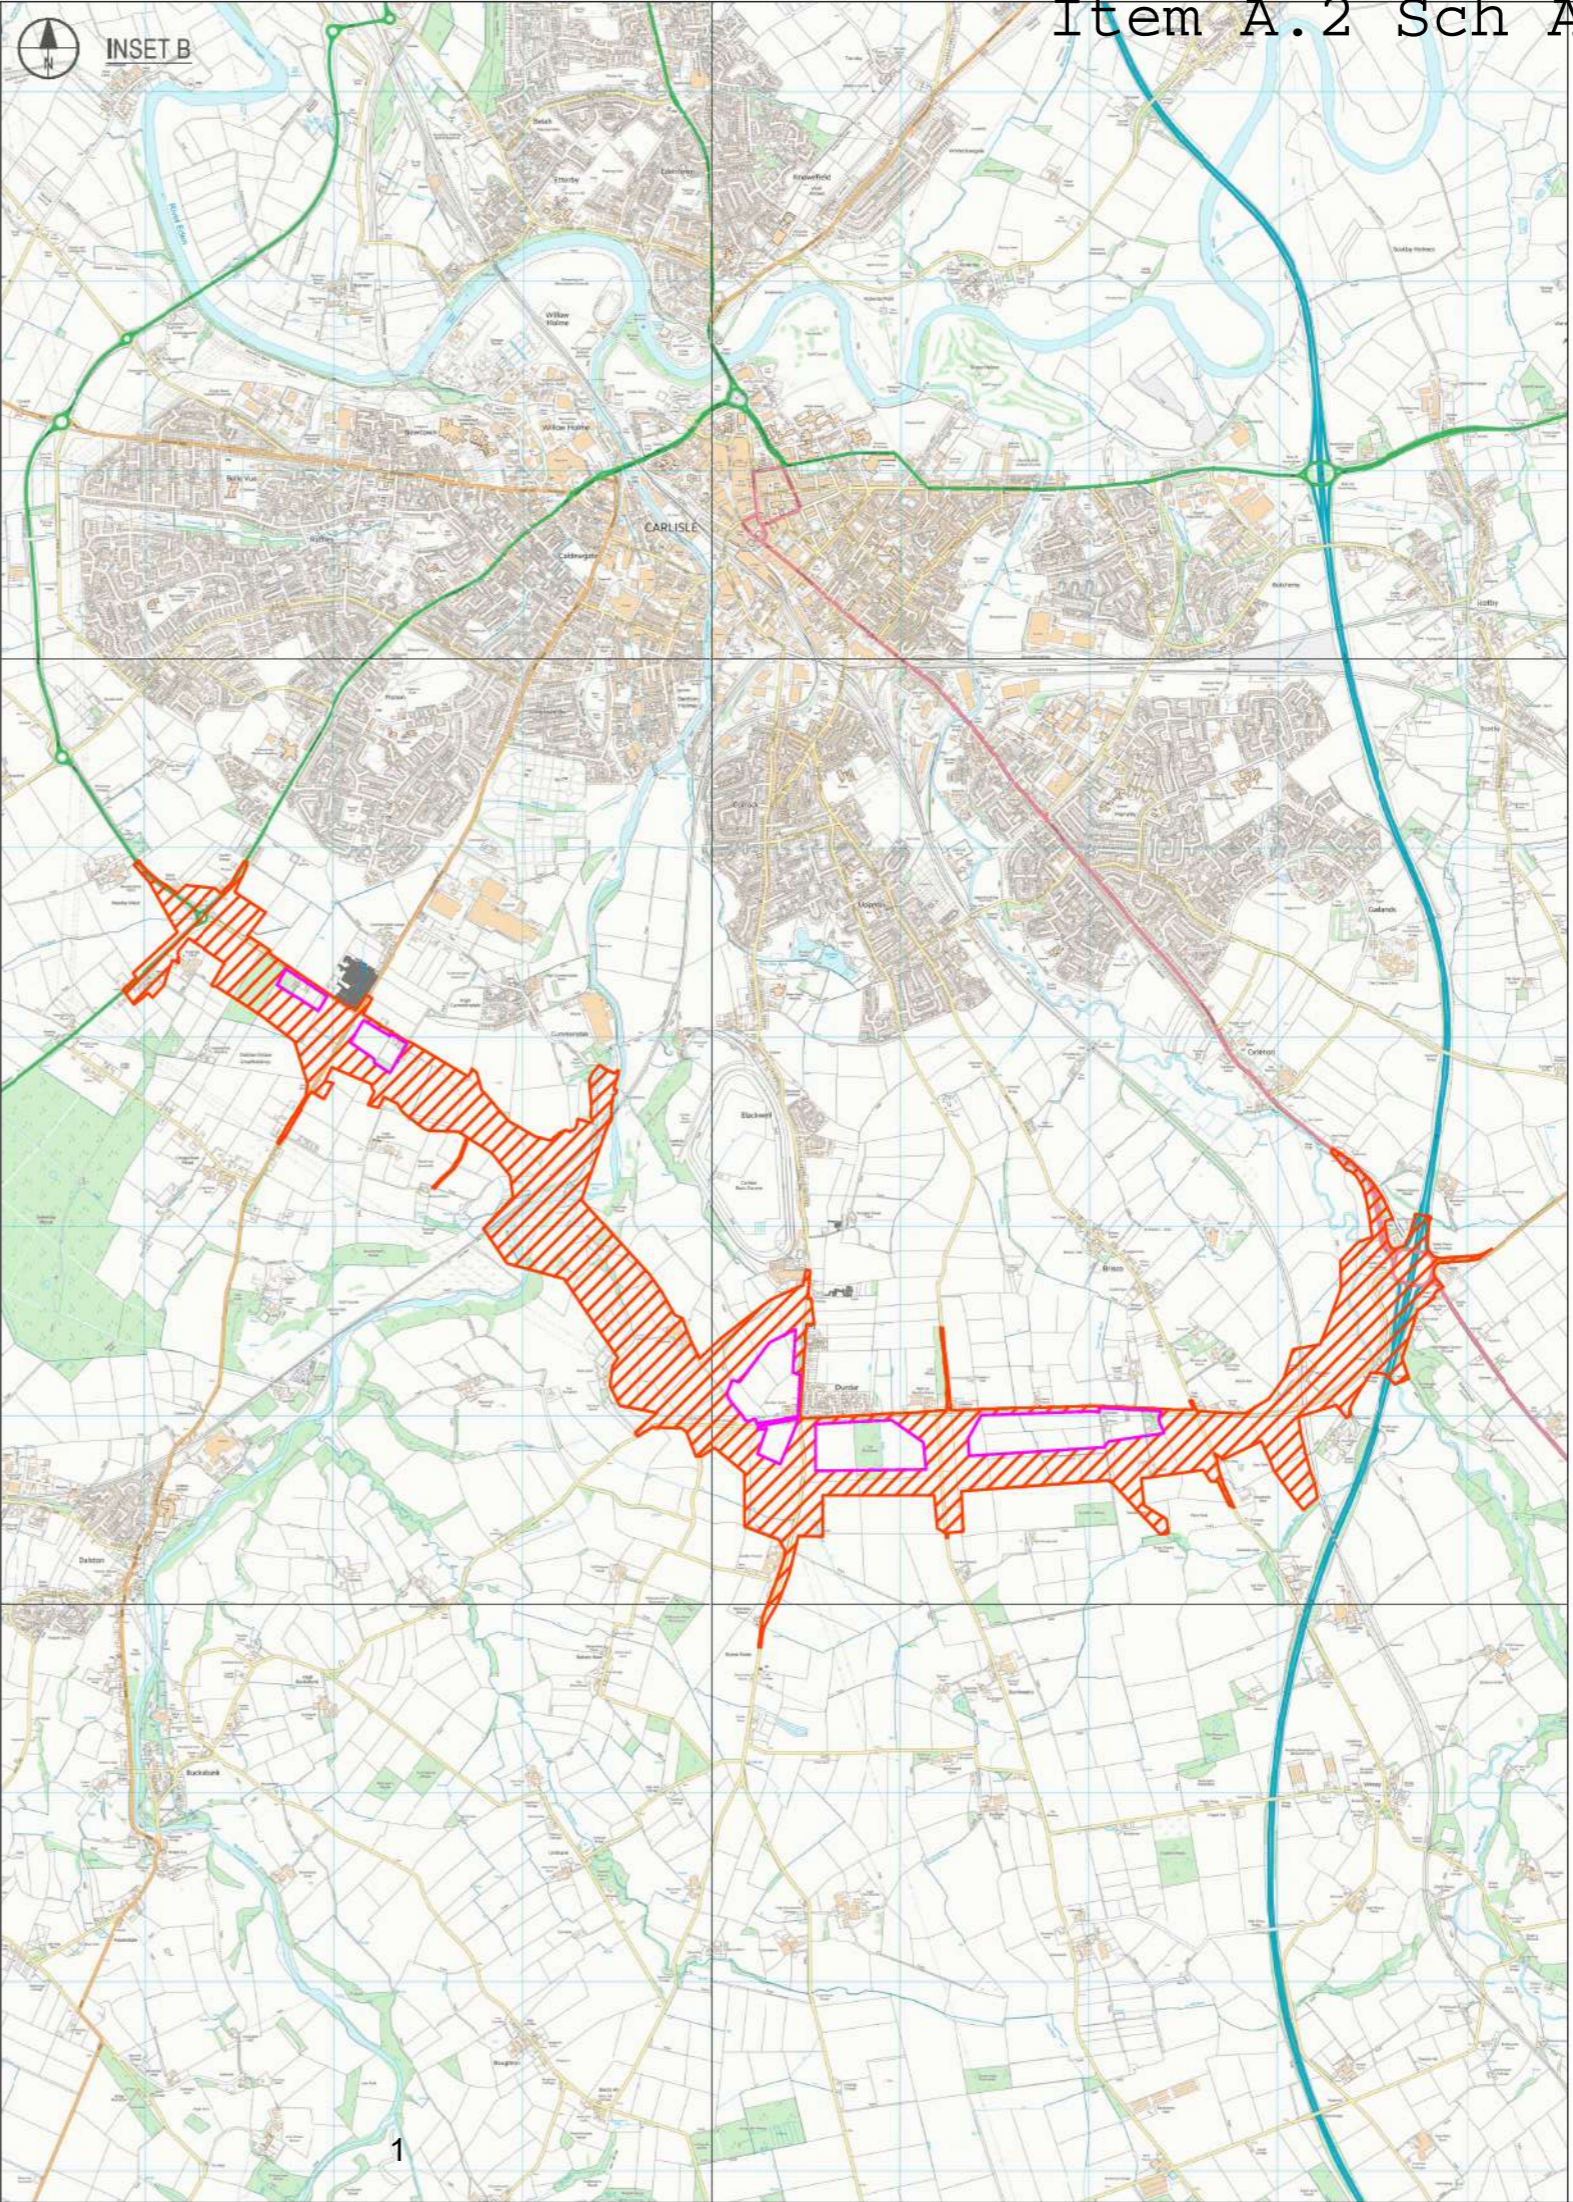

- KEY:**
- SITE EXTENT
  - VOID WITHIN SITE

Rev	Drawn	Checked	Approved	Description	Date
P01	TES	MGS	MNR	Issued for planning	2019-10-03

Purpose of Issue  
**S4 - Issued for Planning**

Classification  
**Public**

Client  
**Cumbria County Council**

Project  
**Carlisle Southern Link Road**

Drawing  
**Site Location Plan**

Scale	Drawn	Checked	Approved
1:25 000	DO	MGS	RG

Project No.	Date
CS/092903	2019-10-03

Drawing Identifier  
Project-Origination-Draw-Level-File-Type-File-Number  
**CSLR-CAP-LPN-00-DR-Z-0201**

**CAPITA**  
Property and Infrastructure  
Kingmoor Business Park, Carlisle, Cumbria, CA5 4SJ  
01228 673000  
www.capitaproperty.co.uk  
Capita Property and Infrastructure Ltd.





KEY  
 PLANNING APPLICATION RED LINE BOUNDARY  
 VOID WITHIN RED LINE BOUNDARY

SHEET 1

SHEET 2

SHEET 3

SHEET 6

SHEET 4

SHEET 5

P01	MGS	DPM	WNR	Issued for Planning	2019-10-04
Rev	Drawn	Checked	Approved	Description	Date

Purpose of Issue: S4 - Issued For Planning

Classification: Public

Client: Cumbria County Council

Project: Carlisle Southern Link Road

Drawing: General Arrangement

Sheet Layout

Scale at A1	Drawn	Checked	Approved
1:10 000	MGS	DPM	WNR

Project No.	Date
CS/092903	2019-10-04






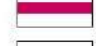




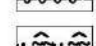








Drawing Identifier	Revision
Project - Originator - Zone - Level - File Type - Role - Number CSLR-CAP-LPN-00-DR-C-0210	P01

**CAPITA**  
 Property and Infrastructure  
 Kingmoor Business Park, Carlisle, Cumbria, CA6 4SJ  
 01228 673000  
 www.capitaproperty.co.uk  
 Capita Property and Infrastructure Ltd.

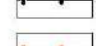© Capita Property and Infrastructure Ltd. Reproduced by Permission of Ordnance Survey on behalf of HMSO. All rights reserved. Ordnance Survey Licence number 100019696. Contains specific sector information licensed under the Open Government Licence v3.0.

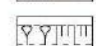

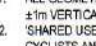

- KEY**
-  PROPOSED ROAD BITUMINOUS SURFACE
  -  VERGES AND EARTHWORKS FOOTPRINT SEE LANDSCAPING PLANS FOR TREATMENT
  -  DRAINAGE POND AREA OF PERMANENT WATER
  -  TEMPORARY COMPOUND AND/OR MATERIALS STORAGE AREA
  -  PRIVATE ROAD OR ACCESS TRACK TYPICALLY BITUMINOUS SURFACE
  -  SHARED USE CYCLE AND PEDESTRIAN PATH TYPICALLY 3.0m WIDE
  -  SHARED USE CYCLE RAMP TO BRIDGE MINIMUM 3.0m WIDE
  -  GRASS DRAINAGE CHANNEL TYPICALLY 2.5m WIDE
  -  TIMBER POST AND STRAINED WIRE FENCE TYPICALLY WITH STOCK PROOF MESH AND BARBED WIRE, APPROX. 1.2m HIGH
  -  TIMBER POST AND FOUR RAIL FENCE ON BRIDGE WING WALLS APPROX. 1.4m HIGH
  -  METAL PALISADE SECURITY FENCE 2.0m HIGH METAL ROAD RESTRAINT UP TO 1.5m HIGH
  -  OTTER CRANK DETAIL 1.5m HIGH (TADPOLES), 1.2m HIGH (BADGER MESH)
  -  METAL FIELD GATE UP TO 4.5m WIDE
  -  EXISTING PUBLIC BRIDLEWAY / CYCLE PATH EXISTING PUBLIC FOOTPATH STOPPING UP / DIVERSION OF RIGHT OF WAY
  -  EARTHWORKS: STEEPER THAN 1:4 (TADPOLES), 1:4 OR SHALLOWER (LINES)
  -  PROPOSED CHANGE IN SPEED LIMIT SUBJECT TO TRAFFIC REGULATION ORDER
  -  LIGHTING COLUMNS 10m / 8m / 6m HIGH
  -  TRAFFIC SIGN (AVERAGE 4x5m, UP TO 7x9m) SYMBOL INDICATIVE - NOT ACTUAL SIZE OR NUMBER OF POSTS
  -  PLANNING APPLICATION RED LINE BOUNDARY VOID WITHIN RED LINE BOUNDARY

1. ALL GEOMETRY IS SHOWN TO WITHIN ±5m HORIZONTAL AND ±1m VERTICAL ACCURACY.
2. 'SHARED USE' REFERS TO UN-SEGREGATED USE BY BOTH CYCLISTS AND PEDESTRIANS.
3. 'CSLR' REFERS TO CARLISLE SOUTHERN LINK ROAD.
4. TRAFFIC SIGNS LESS THAN 5m<sup>2</sup> ARE NOT SHOWN.
5. EXISTING FEATURES (e.g. LIGHTING COLUMNS, SIGNS, GATES, FENCES) ARE NOT SHOWN.
6. PROPOSED PLANTING SCHEME IS NOT SHOWN.
7. THE LENGTH OF CARRIAGEWAY TO BE LIT IS SHOWN BY THE EXTENT OF THE LIGHTING COLUMNS SHOWN. THE EXACT POSITIONING OF LIGHTING COLUMNS IS TO BE DETERMINED.
8. AERIAL PHOTO IMAGERY FROM SPRING 2018.

Rev	Drawn	Chk	App	Description	Date
P01	MGS	DPM	WNR	Issued for Planning	2019-10-04

Purpose of Issue:  
**S4 - Issued For Planning**

Classification:  
**Public**

Client:  
**Cumbria County Council**

Project:  
**Carlisle Southern Link Road**

Drawing:  
**General Arrangement**

Sheet 1 of 6


Scale at A1	Drawn	Checked	Approved
1:2500	MGS	DPM	WNR

Project No.	Date
CS/092903	2019-10-04

Project Originator	Zone	Level	File Type	Role	Number	Revision
CSLR-CAP-LPN-00-DR-C-0211						P01

**CAPITA**  
Property and Infrastructure

Kingmoor Business Park, Carlisle, Cumbria, CA6 4SJ  
01228 673000  
www.capitaproperty.co.uk  
Capita Property and Infrastructure Ltd.

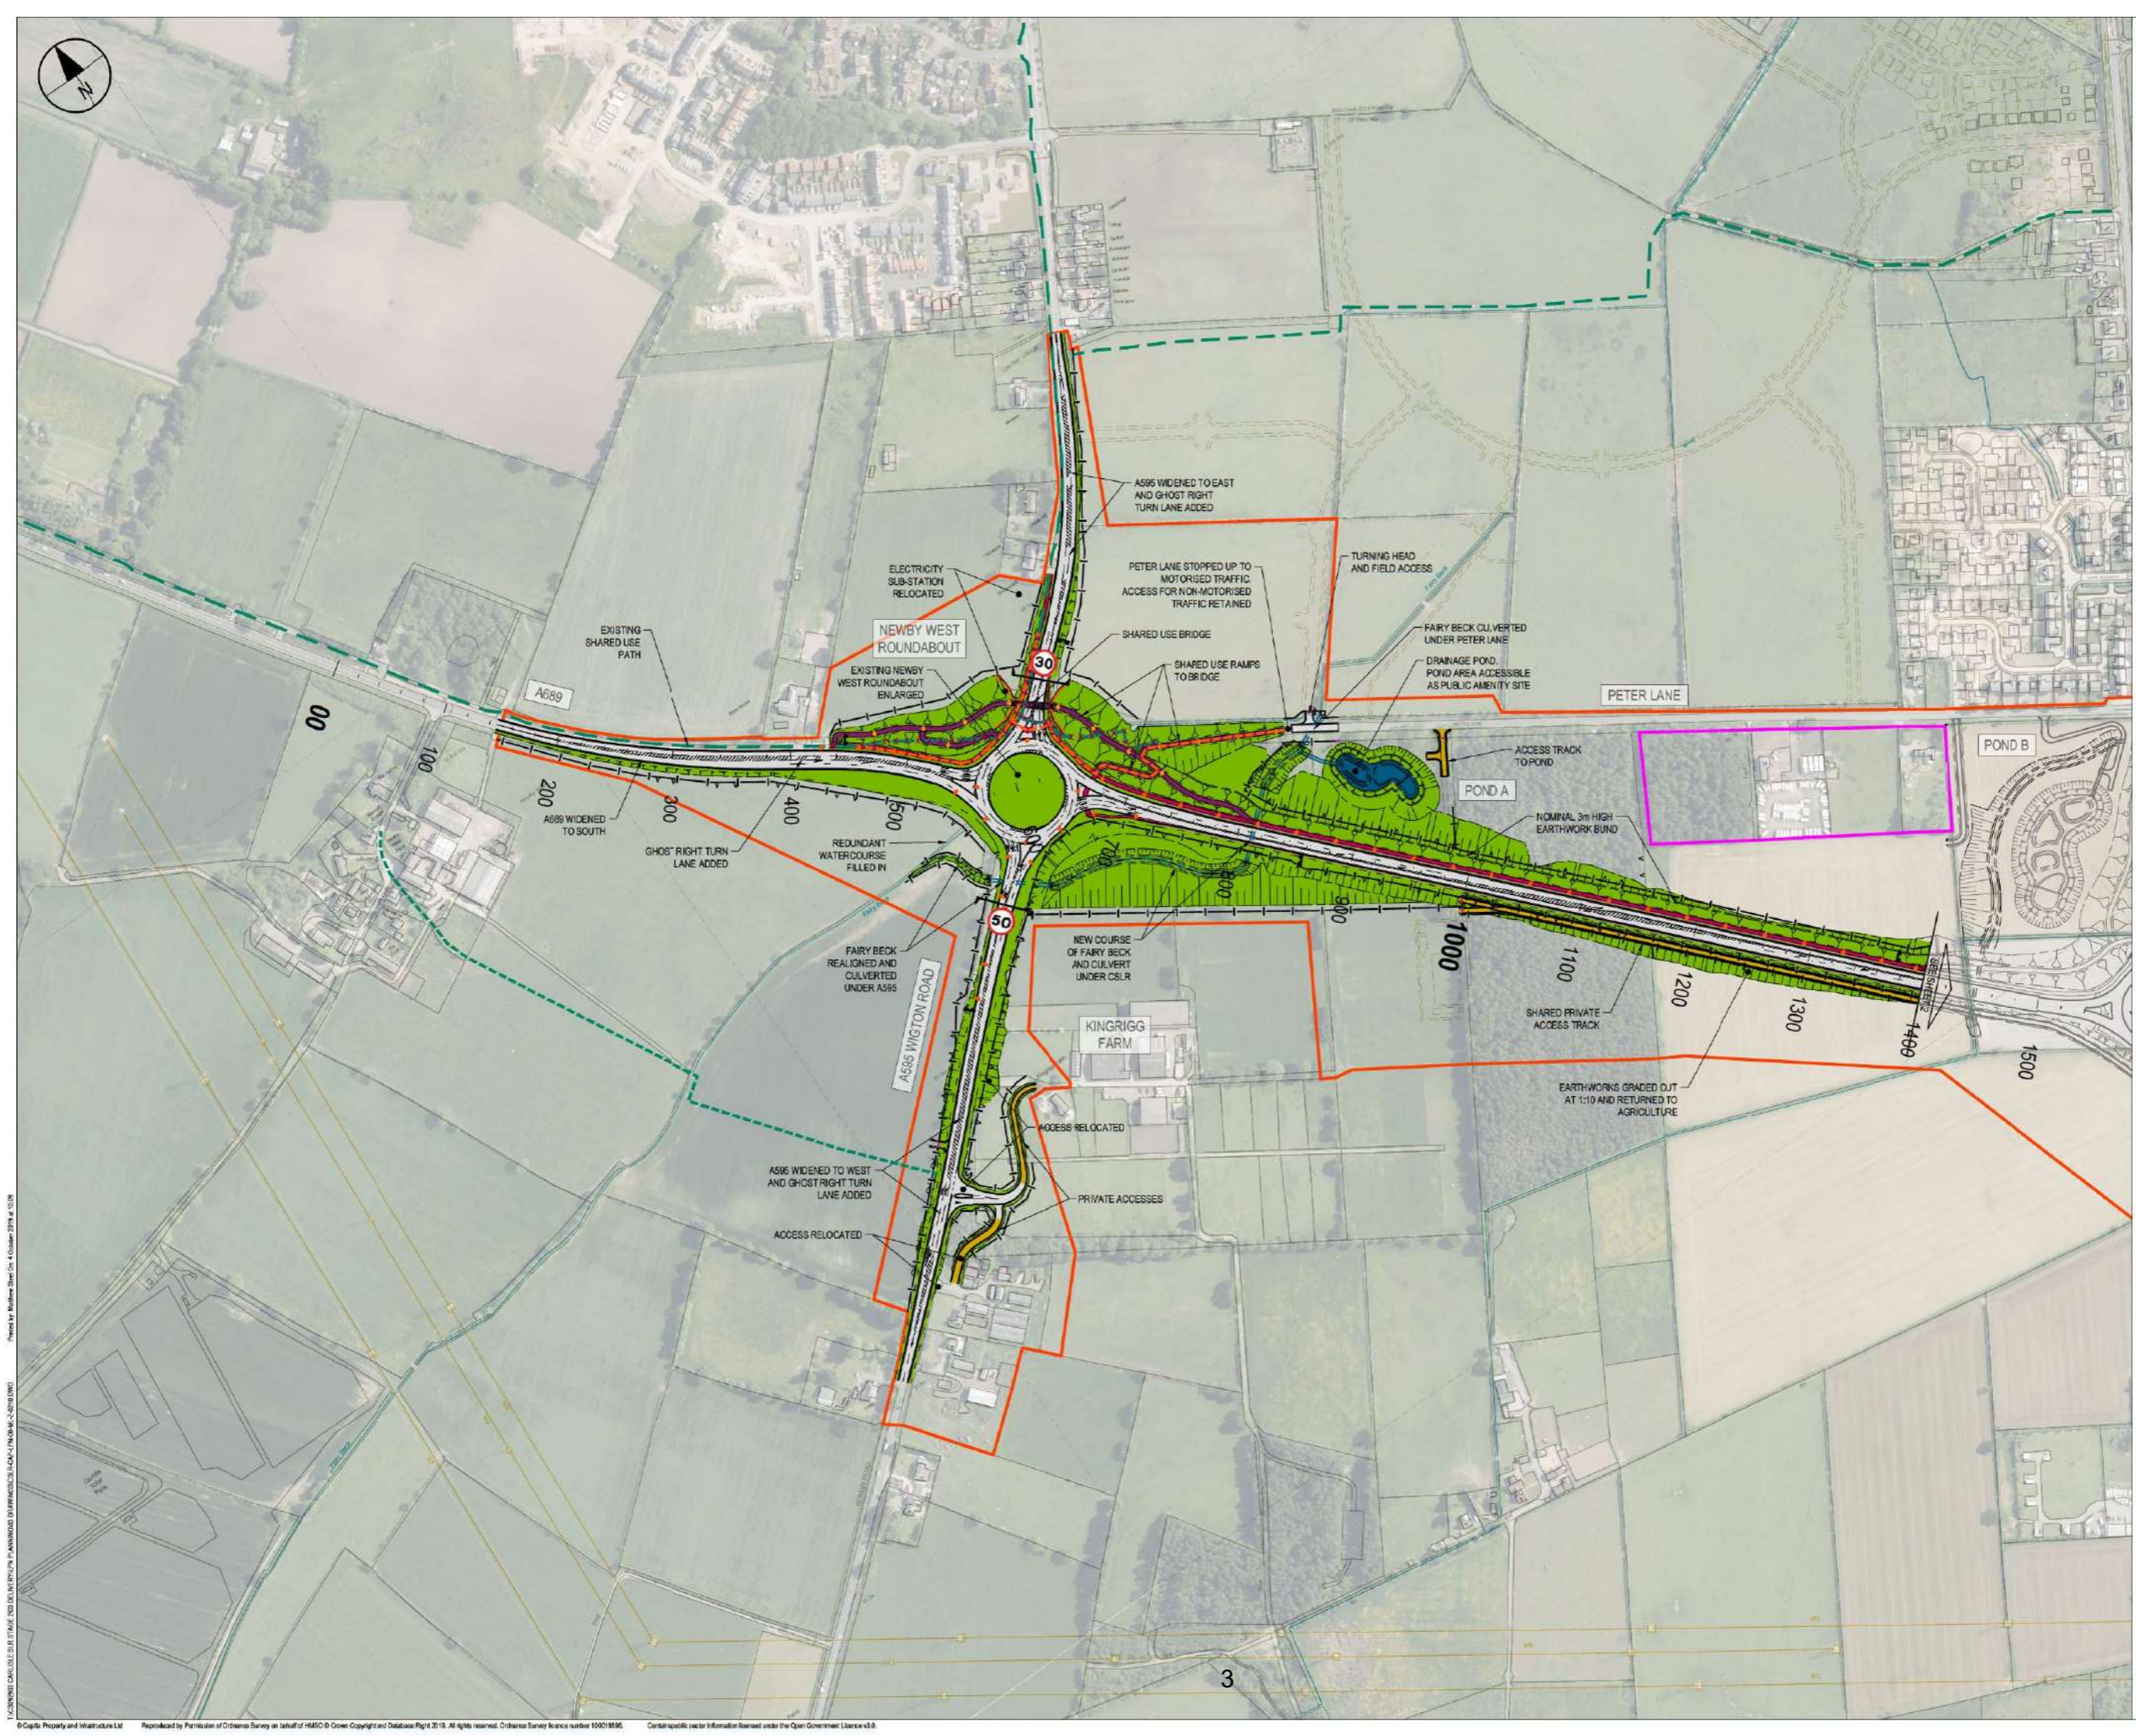

Produced by Matthew Stone (on 4 October 2019 at 10:59)  
 T:\CSLR\092903\01\STATE\_2019\DELIVERABLES\PLANNING\DR-00-DR-C-0211.dwg





- KEY**
- PROPOSED ROAD BITUMINOUS SURFACE
  - VERGES AND EARTHWORKS FOOTPRINT SEE LANDSCAPING PLANS FOR TREATMENT
  - DRAINAGE POND AREA OF PERMANENT WATER
  - TEMPORARY COMPOUND AND/OR MATERIALS STORAGE AREA
  - PRIVATE ROAD OR ACCESS TRACK TYPICALLY BITUMINOUS SURFACE
  - SHARED USE CYCLE AND PEDESTRIAN PATH TYPICALLY 3.0m WIDE
  - SHARED USE CYCLE RAMP TO BRIDGE MINIMUM 3.0m WIDE
  - GRASS DRAINAGE CHANNEL TYPICALLY 2.5m WIDE
  - TIMBER POST AND STRAINED WIRE FENCE TYPICALLY WITH STOCK PROOF MESH AND BARBED WIRE, APPROX. 1.2m HIGH
  - TIMBER POST AND FOUR RAIL FENCE ON BRIDGE WING WALLS APPROX. 1.4m HIGH
  - METAL PALISADE SECURITY FENCE 2.0m HIGH METAL ROAD RESTRAINT UP TO 1.5m HIGH
  - OTTER CRANK DETAIL 1.5m HIGH ( ~ ~ ~ ) BADGER MESH DETAIL 1.2m HIGH ( ~ ~ ~ )
  - METAL FIELD GATE UP TO 4.5m WIDE
  - EXISTING PUBLIC BRIDLEWAY / CYCLE PATH EXISTING PUBLIC FOOTPATH STOPPING UP / DIVERSION OF RIGHT OF WAY
  - EARTHWORKS: STEEPER THAN 1:4 (TADPOLES); 1:4 OR SHALLOWER (LINES)
  - 30 PROPOSED CHANGE IN SPEED LIMIT SUBJECT TO TRAFFIC REGULATION ORDER
  - LIGHTING COLUMNS 10m / 8m / 6m HIGH
  - TRAFFIC SIGN (AVERAGE 4x5m, UP TO 7x8m) SYMBOL INDICATIVE - NOT ACTUAL SIZE OR NUMBER OF POSTS
  - PLANNING APPLICATION RED LINE BOUNDARY VOID WITHIN RED LINE BOUNDARY

1. ALL GEOMETRY IS SHOWN TO WITHIN ±5m HORIZONTAL AND ±1m VERTICAL ACCURACY.
2. 'SHARED USE' REFERS TO UN-SEGREGATED USE BY BOTH CYCLISTS AND PEDESTRIANS.
3. 'CSLR' REFERS TO CARLISLE SOUTHERN LINK ROAD.
4. TRAFFIC SIGNS LESS THAN 5m<sup>2</sup> ARE NOT SHOWN.
5. EXISTING FEATURES (e.g. LIGHTING COLUMNS, SIGNS, GATES, FENCES) ARE NOT SHOWN.
6. PROPOSED PLANTING SCHEME IS NOT SHOWN.
7. THE LENGTH OF CARRIAGEWAY TO BE LIT IS SHOWN BY THE EXTENT OF THE LIGHTING COLUMNS SHOWN. THE EXACT POSITIONING OF LIGHTING COLUMNS IS TO BE DETERMINED.
8. AERIAL PHOTO IMAGERY FROM SPRING 2018.

Rev	Drawn	Checked	App'd	Description	Date

Purpose of Issue:  
**S4 - Issued For Planning**

Classification:  
**Public**

Client:  
**Cumbria County Council**

Project:  
**Carlisle Southern Link Road**

Drawing:  
**General Arrangement**

Sheet 2 of 6

Scale at A1	Drawn	Checked	Approved
1:2500	MGS	DPM	WNR

Project No.	Date
CS/092903	2019-10-04

Project	Zone	Level	File Type	Role	Number	Revision
CSLR-CAP-LPN-00-DR-C-0212						P01

**CAPITA**  
 Property and Infrastructure  
 Kingmoor Business Park, Carlisle, Cumbria, CA6 4SJ  
 01228 673000  
 www.capitaproperty.co.uk  
 Capita Property and Infrastructure Ltd.

© Capita Property and Infrastructure Ltd. Reproduced by Permission of Ordnance Survey on behalf of HMCO © Crown Copyright and Database Right 2019. All rights reserved. Ordnance Survey Licence number 100019996. Contains specific sector information licensed under the Open Government Licence v3.0.





- KEY**
- PROPOSED ROAD BITUMINOUS SURFACE
  - VERGES AND EARTHWORKS FOOTPRINT SEE LANDSCAPING PLANS FOR TREATMENT
  - DRAINAGE POND AREA OF PERMANENT WATER
  - TEMPORARY COMPOUND AND/OR MATERIALS STORAGE AREA
  - PRIVATE ROAD OR ACCESS TRACK TYPICALLY BITUMINOUS SURFACE
  - SHARED USE CYCLE AND PEDESTRIAN PATH TYPICALLY 3.0m WIDE
  - SHARED USE CYCLE RAMP TO BRIDGE MINIMUM 3.0m WIDE
  - GRASS DRAINAGE CHANNEL TYPICALLY 2.5m WIDE
  - TIMBER POST AND STRAINED WIRE FENCE TYPICALLY WITH STOCK PROOF MESH AND BARBED WIRE, APPROX. 1.2m HIGH
  - TIMBER POST AND FOUR RAIL FENCE ON BRIDGE WING WALLS APPROX. 1.4m HIGH
  - METAL PALISADE SECURITY FENCE 2.0m HIGH METAL ROAD RESTRAINT UP TO 1.5m HIGH
  - OTTER CRANK DETAIL 1.5m HIGH ( ^ ^ ) BADGER MESH DETAIL 1.2m HIGH ( ~ ~ )
  - METAL FIELD GATE UP TO 4.5m WIDE
  - EXISTING PUBLIC BRIDLEWAY / CYCLE PATH EXISTING PUBLIC FOOTPATH STOPPING UP / DIVERSION OF RIGHT OF WAY
  - EARTHWORKS: STEEPER THAN 1:4 (TADPOLES), 1:4 OR SHALLOWER (LINES)
  - 30 PROPOSED CHANGE IN SPEED LIMIT SUBJECT TO TRAFFIC REGULATION ORDER
  - LIGHTING COLUMNS 10m / 8m / 6m HIGH
  - TRAFFIC SIGN (AVERAGE 4x5m, UP TO 7x9m) SYMBOL INDICATIVE - NOT ACTUAL SIZE OR NUMBER OF POSTS
  - PLANNING APPLICATION RED LINE BOUNDARY VOID WITHIN RED LINE BOUNDARY

1. ALL GEOMETRY IS SHOWN TO WITHIN ±5m HORIZONTAL AND ±1m VERTICAL ACCURACY.
2. 'SHARED USE' REFERS TO UN-SEGREGATED USE BY BOTH CYCLISTS AND PEDESTRIANS.
3. 'CSLR' REFERS TO CARLISLE SOUTHERN LINK ROAD.
4. TRAFFIC SIGNS LESS THAN 5m<sup>2</sup> ARE NOT SHOWN.
5. EXISTING FEATURES (e.g. LIGHTING COLUMNS, SIGNS, GATES, FENCES) ARE NOT SHOWN.
6. PROPOSED PLANTING SCHEME IS NOT SHOWN.
7. THE LENGTH OF CARRIAGEWAY TO BE LIT IS SHOWN BY THE EXTENT OF THE LIGHTING COLUMNS SHOWN. THE EXACT POSITIONING OF LIGHTING COLUMNS IS TO BE DETERMINED.
8. AERIAL PHOTO IMAGERY FROM SPRING 2018.

Rev	Drawn	Checked	Approved	Description	Date
	MG	DP	WN	Issued for Planning	2019-10-04

Purpose of Issue:  
**S4 - Issued For Planning**

Classification:  
**Public**

Client:  
**Cumbria County Council**

Project:  
**Carlisle Southern Link Road**

Drawing:  
**General Arrangement**

Sheet 3 of 6

Scale at A1	Drawn	Checked	Approved
1:2500	MG	DP	WN






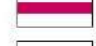




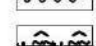








Project No.	Date
CS/092903	2019-10-04

Project	Originator	Zone	Level	File Type	Role	Number	Revision
CSLR-CAP-LPN-00-DR-C-0213							P01

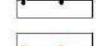**CAPITA**  
Property and Infrastructure  
Kingmoor Business Park, Carlisle, Cumbria, CA6 4SJ  
01228 673000  
www.capitaproperty.co.uk  
Capita Property and Infrastructure Ltd.

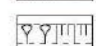

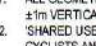

- KEY**
-  PROPOSED ROAD BITUMINOUS SURFACE
  -  VERGES AND EARTHWORKS FOOTPRINT SEE LANDSCAPING PLANS FOR TREATMENT
  -  DRAINAGE POND AREA OF PERMANENT WATER
  -  TEMPORARY COMPOUND AND/OR MATERIALS STORAGE AREA
  -  PRIVATE ROAD OR ACCESS TRACK TYPICALLY BITUMINOUS SURFACE
  -  SHARED USE CYCLE AND PEDESTRIAN PATH TYPICALLY 3.0m WIDE
  -  SHARED USE CYCLE RAMP TO BRIDGE MINIMUM 3.0m WIDE
  -  GRASS DRAINAGE CHANNEL TYPICALLY 2.5m WIDE
  -  TIMBER POST AND STRAINED WIRE FENCE TYPICALLY WITH STOCK PROOF MESH AND BARBED WIRE, APPROX. 1.2m HIGH
  -  TIMBER POST AND FOUR RAIL FENCE ON BRIDGE WING WALLS APPROX. 1.4m HIGH
  -  METAL PALISADE SECURITY FENCE 2.0m HIGH METAL ROAD RESTRAINT UP TO 1.5m HIGH
  -  OTTER CRANK DETAIL 1.5m HIGH (~ ~ ~) BADGER MESH DETAIL 1.2m HIGH (~ ~ ~)
  -  METAL FIELD GATE UP TO 4.5m WIDE
  -  EXISTING PUBLIC BRIDLEWAY / CYCLE PATH EXISTING PUBLIC FOOTPATH STOPPING UP / DIVERSION OF RIGHT OF WAY
  -  EARTHWORKS: STEEPER THAN 1:4 (TADPOLES), 1:4 OR SHALLOWER (LINES)
  -  PROPOSED CHANGE IN SPEED LIMIT SUBJECT TO TRAFFIC REGULATION ORDER
  -  LIGHTING COLUMNS 10m / 8m / 6m HIGH
  -  TRAFFIC SIGN (AVERAGE 4x5m, UP TO 7x9m) SYMBOL INDICATIVE - NOT ACTUAL SIZE OR NUMBER OF POSTS
  -  PLANNING APPLICATION RED LINE BOUNDARY VOID WITHIN RED LINE BOUNDARY

1. ALL GEOMETRY IS SHOWN TO WITHIN ±5m HORIZONTAL AND ±1m VERTICAL ACCURACY.
2. 'SHARED USE' REFERS TO UN-SEGREGATED USE BY BOTH CYCLISTS AND PEDESTRIANS.
3. 'CSLR' REFERS TO CARLISLE SOUTHERN LINK ROAD.
4. TRAFFIC SIGNS LESS THAN 5m<sup>2</sup> ARE NOT SHOWN.
5. EXISTING FEATURES (e.g. LIGHTING COLUMNS, SIGNS, GATES, FENCES) ARE NOT SHOWN.
6. PROPOSED PLANTING SCHEME IS NOT SHOWN.
7. THE LENGTH OF CARRIAGEWAY TO BE LIT IS SHOWN BY THE EXTENT OF THE LIGHTING COLUMNS SHOWN, THE EXACT POSITIONING OF LIGHTING COLUMNS IS TO BE DETERMINED.
8. AERIAL PHOTO IMAGERY FROM SPRING 2018.

Rev	Drawn	Checked	App'd	Description	Date

Purpose of Issue:  
**S4 - Issued For Planning**

Classification:  
**Public**

Client:  
**Cumbria County Council**

Project:  
**Carlisle Southern Link Road**

Drawing:  
**General Arrangement**


Sheet 4 of 6

Scale at A1	Drawn	Checked	Approved
1:2500	MGS	DPM	WNR


Project No.	Date
CS/092903	2019-10-04




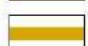


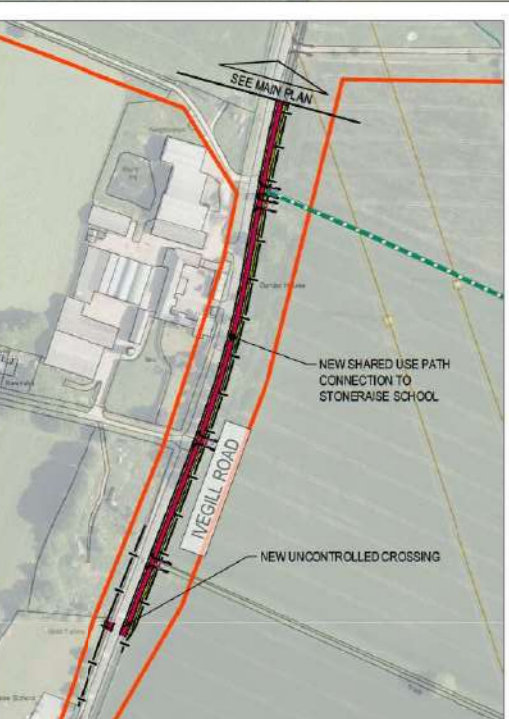




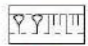
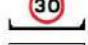





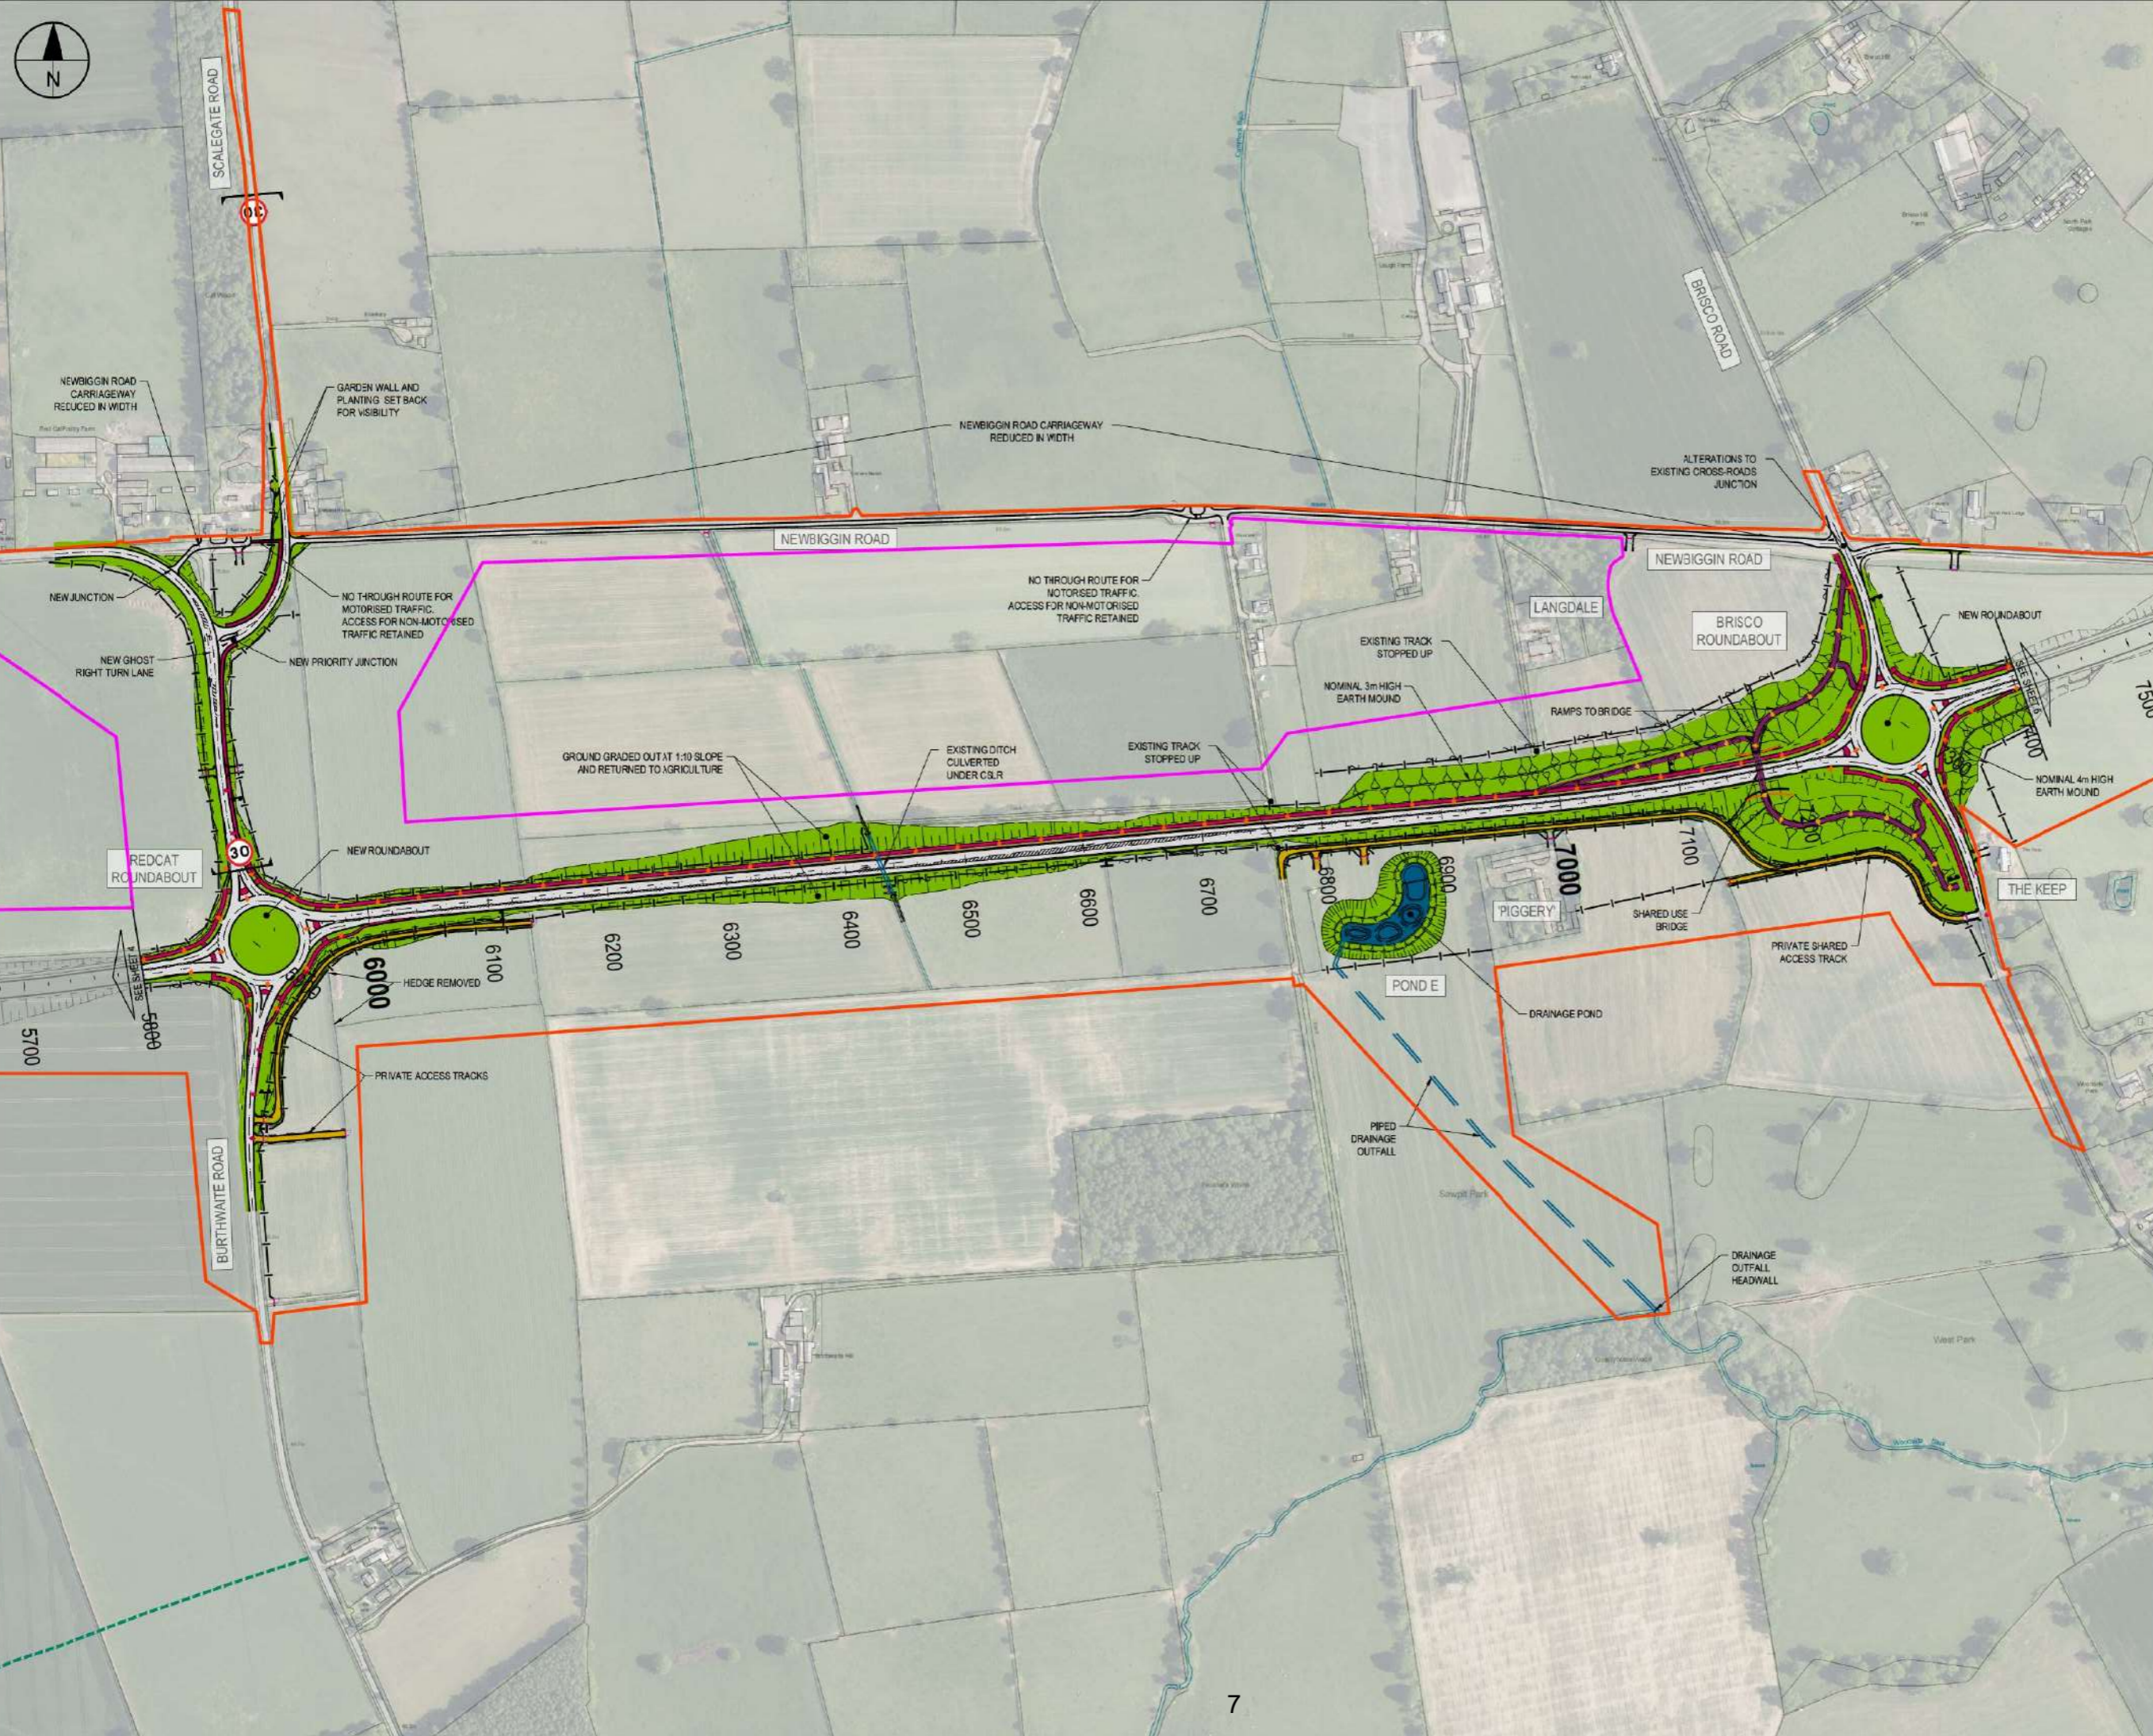
Drawing Identifier	Revision
CSLR-CAP-LPN-00-DR-C-0214	P01

**CAPITA**  
Property and Infrastructure  
King Moor Business Park, Carlisle, Cumbria, CA6 4SJ  
01228 673000  
www.capitaproperty.co.uk  
Capita Property and Infrastructure Ltd.



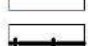

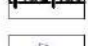

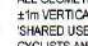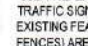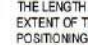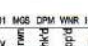- KEY**
-  PROPOSED ROAD BITUMINOUS SURFACE
  -  VERGES AND EARTHWORKS FOOTPRINT SEE LANDSCAPING PLANS FOR TREATMENT
  -  DRAINAGE POND AREA OF PERMANENT WATER
  -  TEMPORARY COMPOUND AND/OR MATERIALS STORAGE AREA
  -  PRIVATE ROAD OR ACCESS TRACK TYPICALLY BITUMINOUS SURFACE
  -  SHARED USE CYCLE AND PEDESTRIAN PATH TYPICALLY 3.0m WIDE
  -  SHARED USE CYCLE RAMP TO BRIDGE MINIMUM 3.0m WIDE
  -  GRASS DRAINAGE CHANNEL TYPICALLY 2.5m WIDE
  -  TIMBER POST AND STRAINED WIRE FENCE TYPICALLY WITH STOCK PROOF MESH AND BARBED WIRE, APPROX. 1.2m HIGH
  -  TIMBER POST AND FOUR RAIL FENCE ON BRIDGE WING WALLS APPROX. 1.4m HIGH
  -  METAL PALISADE SECURITY FENCE 2.0m HIGH METAL ROAD RESTRAINT UP TO 1.5m HIGH
  -  OTTER CRANK DETAIL 1.5m HIGH ( ) BADGER MESH DETAIL 1.2m HIGH ( )
  -  METAL FIELD GATE UP TO 4.5m WIDE
  -  EXISTING PUBLIC BRIDLEWAY / CYCLE PATH EXISTING PUBLIC FOOTPATH STOPPING UP / DIVERGENCE OF RIGHT OF WAY
  -  EARTHWORKS: STEEPER THAN 1:4 (TADPOLES), 1:4 OR SHALLOWER (LINES)
  -  PROPOSED CHANGE IN SPEED LIMIT SUBJECT TO TRAFFIC REGULATION ORDER
  -  LIGHTING COLUMNS 10m / 8m / 6m HIGH
  -  TRAFFIC SIGN (AVERAGE 4x5m, UP TO 7x8m) SYMBOL INDICATIVE - NOT ACTUAL SIZE OR NUMBER OF POSTS
  -  PLANNING APPLICATION RED LINE BOUNDARY VOID WITHIN RED LINE BOUNDARY

1. ALL GEOMETRY IS SHOWN TO WITHIN ±5m HORIZONTAL AND ±1m VERTICAL ACCURACY.
2. 'SHARED USE' REFERS TO UN-SEGREGATED USE BY BOTH CYCLISTS AND PEDESTRIANS.
3. 'CSLR' REFERS TO CARLISLE SOUTHERN LINK ROAD.
4. TRAFFIC SIGNS LESS THAN 5m<sup>2</sup> ARE NOT SHOWN.
5. EXISTING FEATURES (e.g. LIGHTING COLUMNS, SIGNS, GATES, FENCES) ARE NOT SHOWN.
6. PROPOSED PLANTING SCHEME IS NOT SHOWN.
7. THE LENGTH OF CARRIAGEWAY TO BE LIT IS SHOWN BY THE EXTENT OF THE LIGHTING COLUMNS SHOWN. THE EXACT POSITIONING OF LIGHTING COLUMNS IS TO BE DETERMINED.
8. AERIAL PHOTO IMAGERY FROM SPRING 2018.

Rev	Drawn	Checked	App'd	Description	Date
	MGS	DPM	WNR	Issued for Planning	2019-10-04

Purpose of Issue:  
**S4 - Issued For Planning**

Classification:  
**Public**

Client:  
**Cumbria County Council**

Project:  
**Carlisle Southern Link Road**

Drawing:  
**General Arrangement**

Sheet 5 of 6

Scale at A1	Drawn	Checked	Approved
1:2500	MGS	DPM	WNR


Project No.	Date
CS/092903	2019-10-04

Project	Originator	Zone	Level	File Type	Role	Number	Revision
CSLR-CAP-LPN-00-DR-C-0215							P01

**CAPITA**  
Property and Infrastructure  
Kingmoor Business Park, Carlisle, Cumbria, CA6 4SJ  
01228 673000  
www.capitaproperty.co.uk  
Capita Property and Infrastructure Ltd.

© Capita Property and Infrastructure Ltd. Reproduced by Permission of Ordnance Survey on behalf of HMCO © Crown Copyright and Database Right 2019. All rights reserved. Ordnance Survey Licence number 100019696. Contains public sector information licensed under the Open Government Licence v3.0.



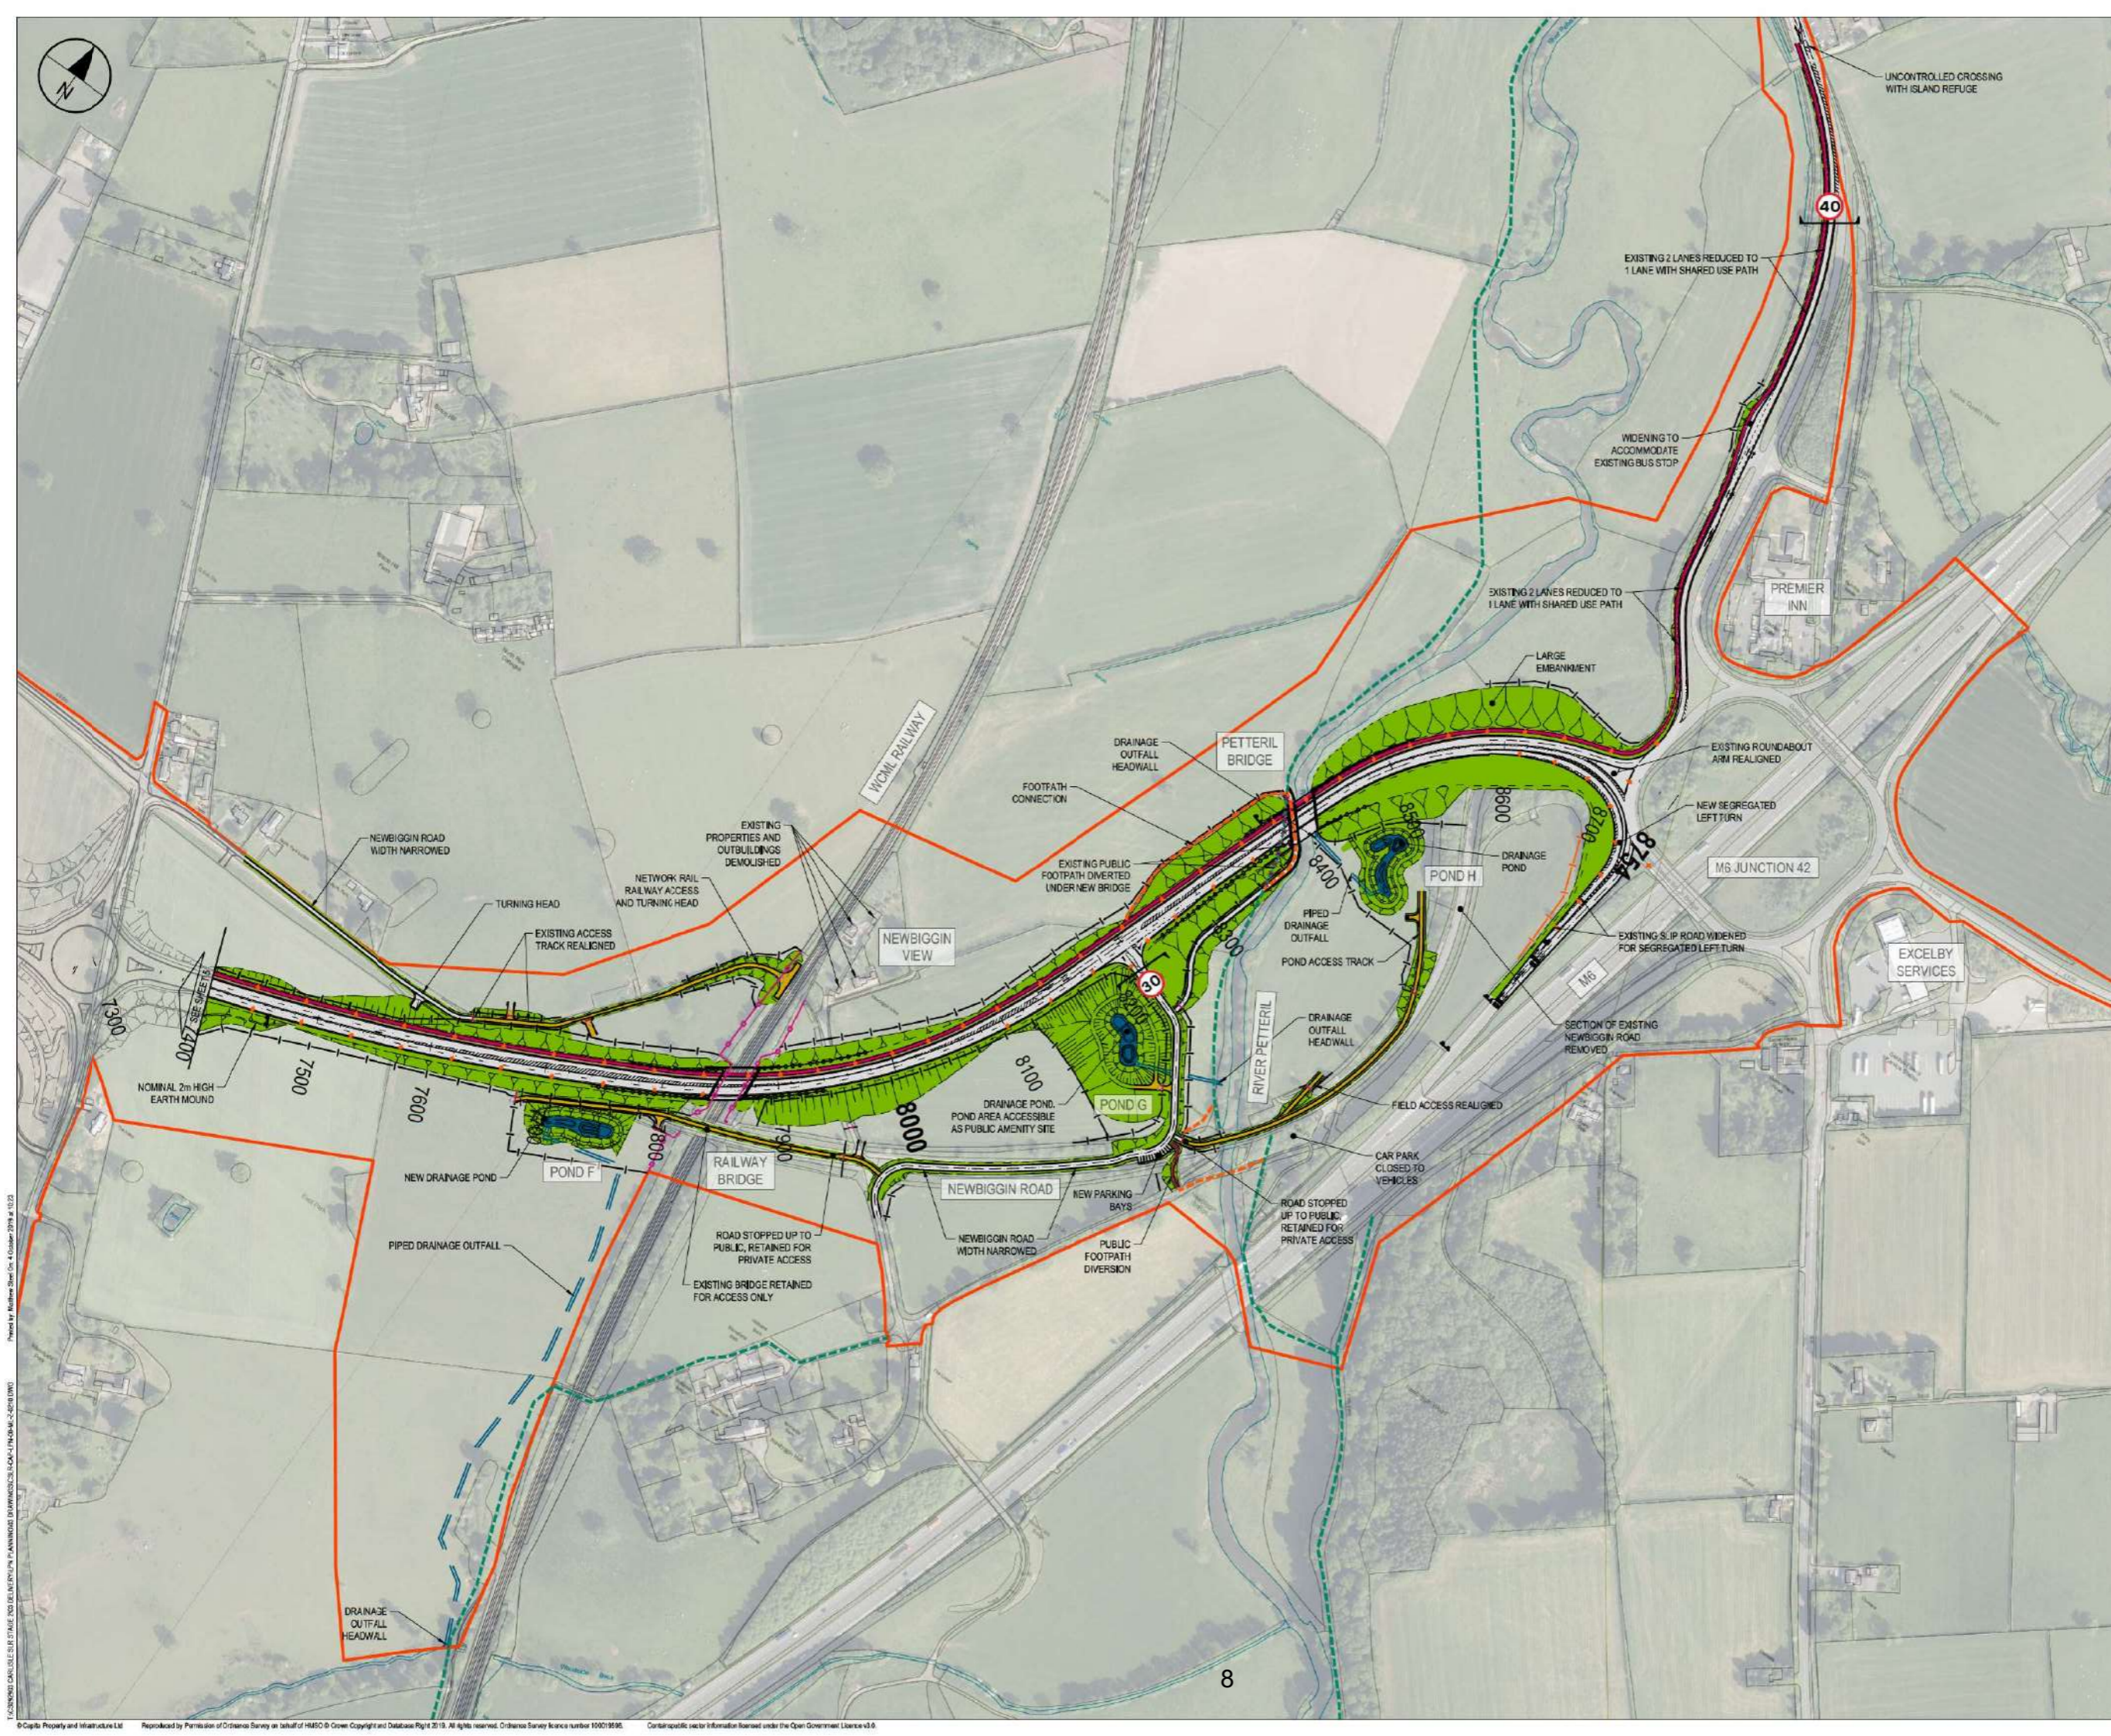

- KEY**
- PROPOSED ROAD BITUMINOUS SURFACE
  - VERGES AND EARTHWORKS FOOTPRINT SEE LANDSCAPING PLANS FOR TREATMENT
  - DRAINAGE POND AREA OF PERMANENT WATER
  - TEMPORARY COMPOUND AND/OR MATERIALS STORAGE AREA
  - PRIVATE ROAD OR ACCESS TRACK TYPICALLY BITUMINOUS SURFACE
  - SHARED USE CYCLE AND PEDESTRIAN PATH TYPICALLY 3.0m WIDE
  - SHARED USE CYCLE RAMP TO BRIDGE MINIMUM 3.0m WIDE
  - GRASS DRAINAGE CHANNEL TYPICALLY 2.5m WIDE
  - TIMBER POST AND STRAINED WIRE FENCE TYPICALLY WITH STOCK PROOF MESH AND BARBED WIRE APPROX. 1.2m HIGH
  - TIMBER POST AND FOUR RAIL FENCE ON BRIDGE WING WALLS APPROX. 1.4m HIGH
  - METAL PALISADE SECURITY FENCE 2.0m HIGH METAL ROAD RESTRAINT UP TO 1.5m HIGH
  - OTTER CRANK DETAIL 1.5m HIGH (---) BADGER MESH DETAIL 1.2m HIGH (---)
  - METAL FIELD GATE UP TO 4.5m WIDE
  - EXISTING PUBLIC BRIDLEWAY / CYCLE PATH EXISTING PUBLIC FOOTPATH STOPPING UP / DIVERSION OF RIGHT OF WAY
  - EARTHWORKS: STEEPER THAN 1:4 (TADPOLES), 1:4 OR SHALLOWER (LINES)
  - 30 PROPOSED CHANGE IN SPEED LIMIT SUBJECT TO TRAFFIC REGULATION ORDER
  - LIGHTING COLUMNS 10m / 8m / 6m HIGH
  - TRAFFIC SIGN (AVERAGE 4x5m, UP TO 7x8m) SYMBOL INDICATIVE - NOT ACTUAL SIZE OR NUMBER OF POSTS
  - PLANNING APPLICATION RED LINE BOUNDARY VOID WITHIN RED LINE BOUNDARY

1. ALL GEOMETRY IS SHOWN TO WITHIN ±5m HORIZONTAL AND ±1m VERTICAL ACCURACY.
2. 'SHARED USE' REFERS TO UN-SEGREGATED USE BY BOTH CYCLISTS AND PEDESTRIANS.
3. 'CSLR' REFERS TO CARLISLE SOUTHERN LINK ROAD.
4. TRAFFIC SIGNS LESS THAN 5m<sup>2</sup> ARE NOT SHOWN.
5. EXISTING FEATURES (e.g. LIGHTING COLUMNS, SIGNS, GATES, FENCES) ARE NOT SHOWN.
6. PROPOSED PLANTING SCHEME IS NOT SHOWN.
7. THE LENGTH OF CARRIAGEWAY TO BE LIT IS SHOWN BY THE EXTENT OF THE LIGHTING COLUMNS SHOWN. THE EXACT POSITIONING OF LIGHTING COLUMNS IS TO BE DETERMINED.
8. AERIAL PHOTO IMAGERY FROM SPRING 2018.

P01: MGS, DPM, WNR Issued for Planning	2019-10-04
Rev	Date

Purpose of Issue:  
**S4 - Issued For Planning**

Classification:  
**Public**

Client:  
**Cumbria County Council**

Project:  
**Carlisle Southern Link Road**

Drawing:  
**General Arrangement**

Sheet 6 of 6

Scale at A1	Drawn	Checked	Approved
1:2500	MGS	DPM	WNR

Project No.	Date
CS/092903	2019-10-04

Drawing Identifier	Revision
Project - Originator - Zone - Level - File Type - Role - Number	
CSLR-CAP-LPN-00-DR-C-0216	P01

CAPITA


Property and Infrastructure

King Moor Business Park, Carlisle, Cumbria, CA6 4SJ  
01228 673000  
www.capitaproperty.co.uk  
Capita Property and Infrastructure Ltd.

Drawn by: Matthew Stone (On 4 October 2019 at 10:23)

© Capita Property and Infrastructure Ltd. Reproduced by Permission of Ordnance Survey on behalf of HMCO © Crown Copyright and Database Right 2019. All rights reserved. Ordnance Survey Licence number 100019696. Contains specific sector information licensed under the Open Government Licence v3.0.



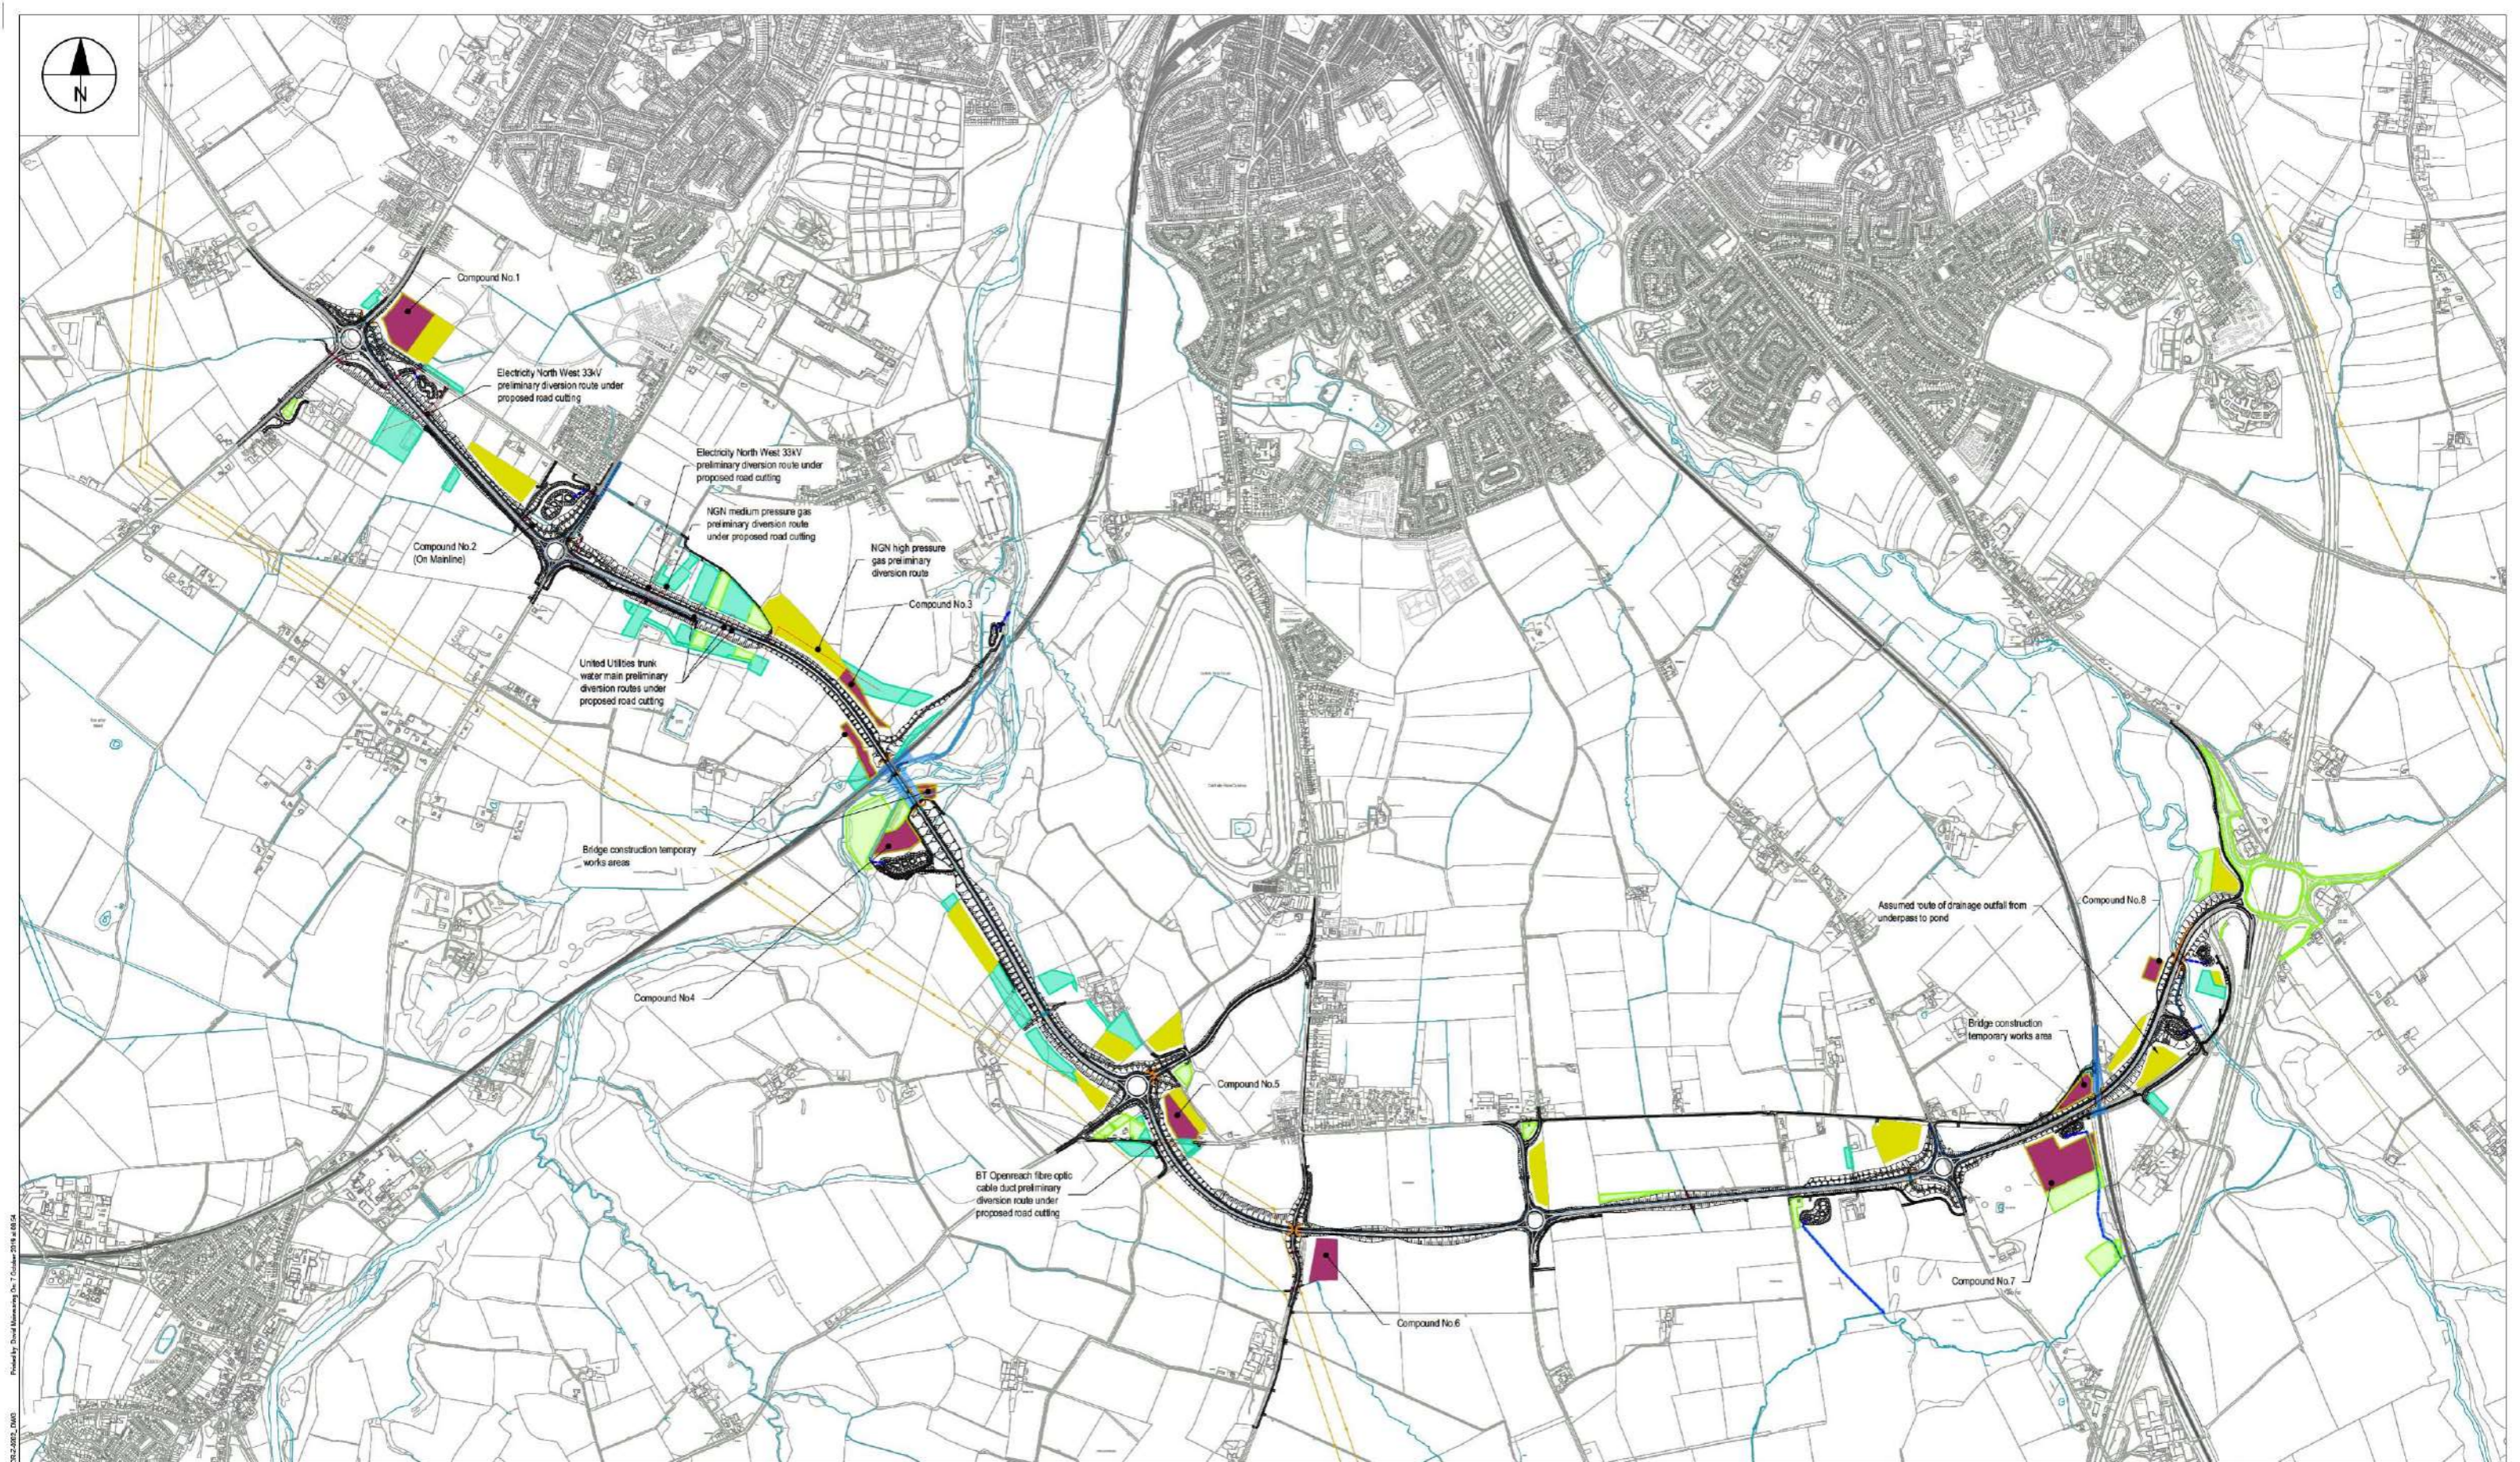

Rev | DKA | DPM | WNR | Issued for Planning | 2018-10-04

Rev	Drawn	Checked	Appr'd	Description	Date

- KEY:**
- Essential Compound and bridge construction temporary works areas
  - Temporary Topsoil Storage Areas
  - Section 250 Rights of Access
  - Access required for Utility Diversions
  - Small parcels of land temporarily severed by construction works from direct land owner access

**CAPITA**  
 Property and Infrastructure  
 Kingmoor Business Park, Carlisle, Cumbria, CA5 4SJ  
 01228 673000  
 www.capitaproperty.co.uk  
 Capita Property and Infrastructure Ltd.

Client  
**Cumbria County Council**

Project  
**Carlisle Southern Link Road**

Drawing  
**Construction Compounds, Temporary Works Areas and Key Utility Diversion Locations**

Purpose of Issue  
**S4 - Issued for Planning**

Classification  
**Public**

Scale at A1	Drawn	Checked	Approved
1:10000	DKA	DPM	WNR

Project No.	Date
CS092903	2018-10-04

Drawing Identifier  
 Project - Owner - Zone - Level - File Type - Role - Number  
 CSLR-CAP-LPN-00-DR-Z-0202

Revision  
 P01





- KEY**
- Proposed Chamber (colour as catchment)
  - Proposed Pipework (colour as catchment)
  - Proposed Chamber No - see hydraulic model (colour as catchment)
  - Cutoff Drainage
  - Catchment A
  - Catchment A (Existing A689 Drainage)
  - Catchment B
  - Flooding Indicated by model
  - Flood Zone 2 (from EA data)
  - Flood Zone 3 (from EA data)

- NOTES**
1. This drawing is part of a set of documents numbered as follows:
    - Drawings CSLR-CAP-HDG-00-DR-D-0501 to 0507 (Inclusive) - Drainage Layout Sheets
    - Drawings CSLR-CAP-HDG-00-DR-D-0510 to 0517 (Inclusive) and 0520 to 0527 (Inclusive) - Pond Plans, Sections and General Arrangements
    - Drawings CSLR-CAP-HDG-00-DR-D-0518 and 0519 - Typical Details
    - Document CSLR-CAP-HDG-00-PP-D-0520 - Drainage Impact Assessment Report
  2. Catchments shown shaded relate to the hydraulic models for the highway drainage.

- Earthworks / Land Drainage**
3. Highway earthworks will be drained via the proposed highway drainage systems or where this is not viable to nearby watercourses.
  4. Existing land drainage and/or runoff which is severed or otherwise affected by the proposed highway construction will be intercepted and diverted to nearby watercourses (or to ground where viable).
- Side Road Drainage**
5. Side roads which drain towards the proposed road will be connected to the proposed drainage system.
  6. Side roads which drain away from the proposed road will be drained using the existing drainage infrastructure with flows attenuated to existing rates.

Rev	Issue	By	Date	Description	
P01	WS	RG	WR	ISSUED FOR PLANNING	2019-10-03

Purpose of Issue  
**S4 - Issued for Planning**

Classification  
**Public**

Client  
**Cumbria County Council**

Project  
**Carlisle Southern Link Road**

Drawing  
**Drainage Layout**



Sheet 1 of 6

Scale at A1	Drawn	Checked	Approved
1:2500	WS	RG	WR

Project No.	Date
CS/092903	2019-10-03

Project	Revision
CSLR-CAP-HDG-00-DR-D-0502	P01

**CAPITA**  
Property and Infrastructure  
Kingmoor Business Park, Carlisle, Cumbria, CA6 4SJ  
01228 673000  
www.capitaproperty.co.uk  
Capita Property and Infrastructure Ltd.

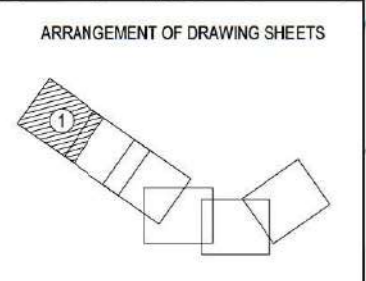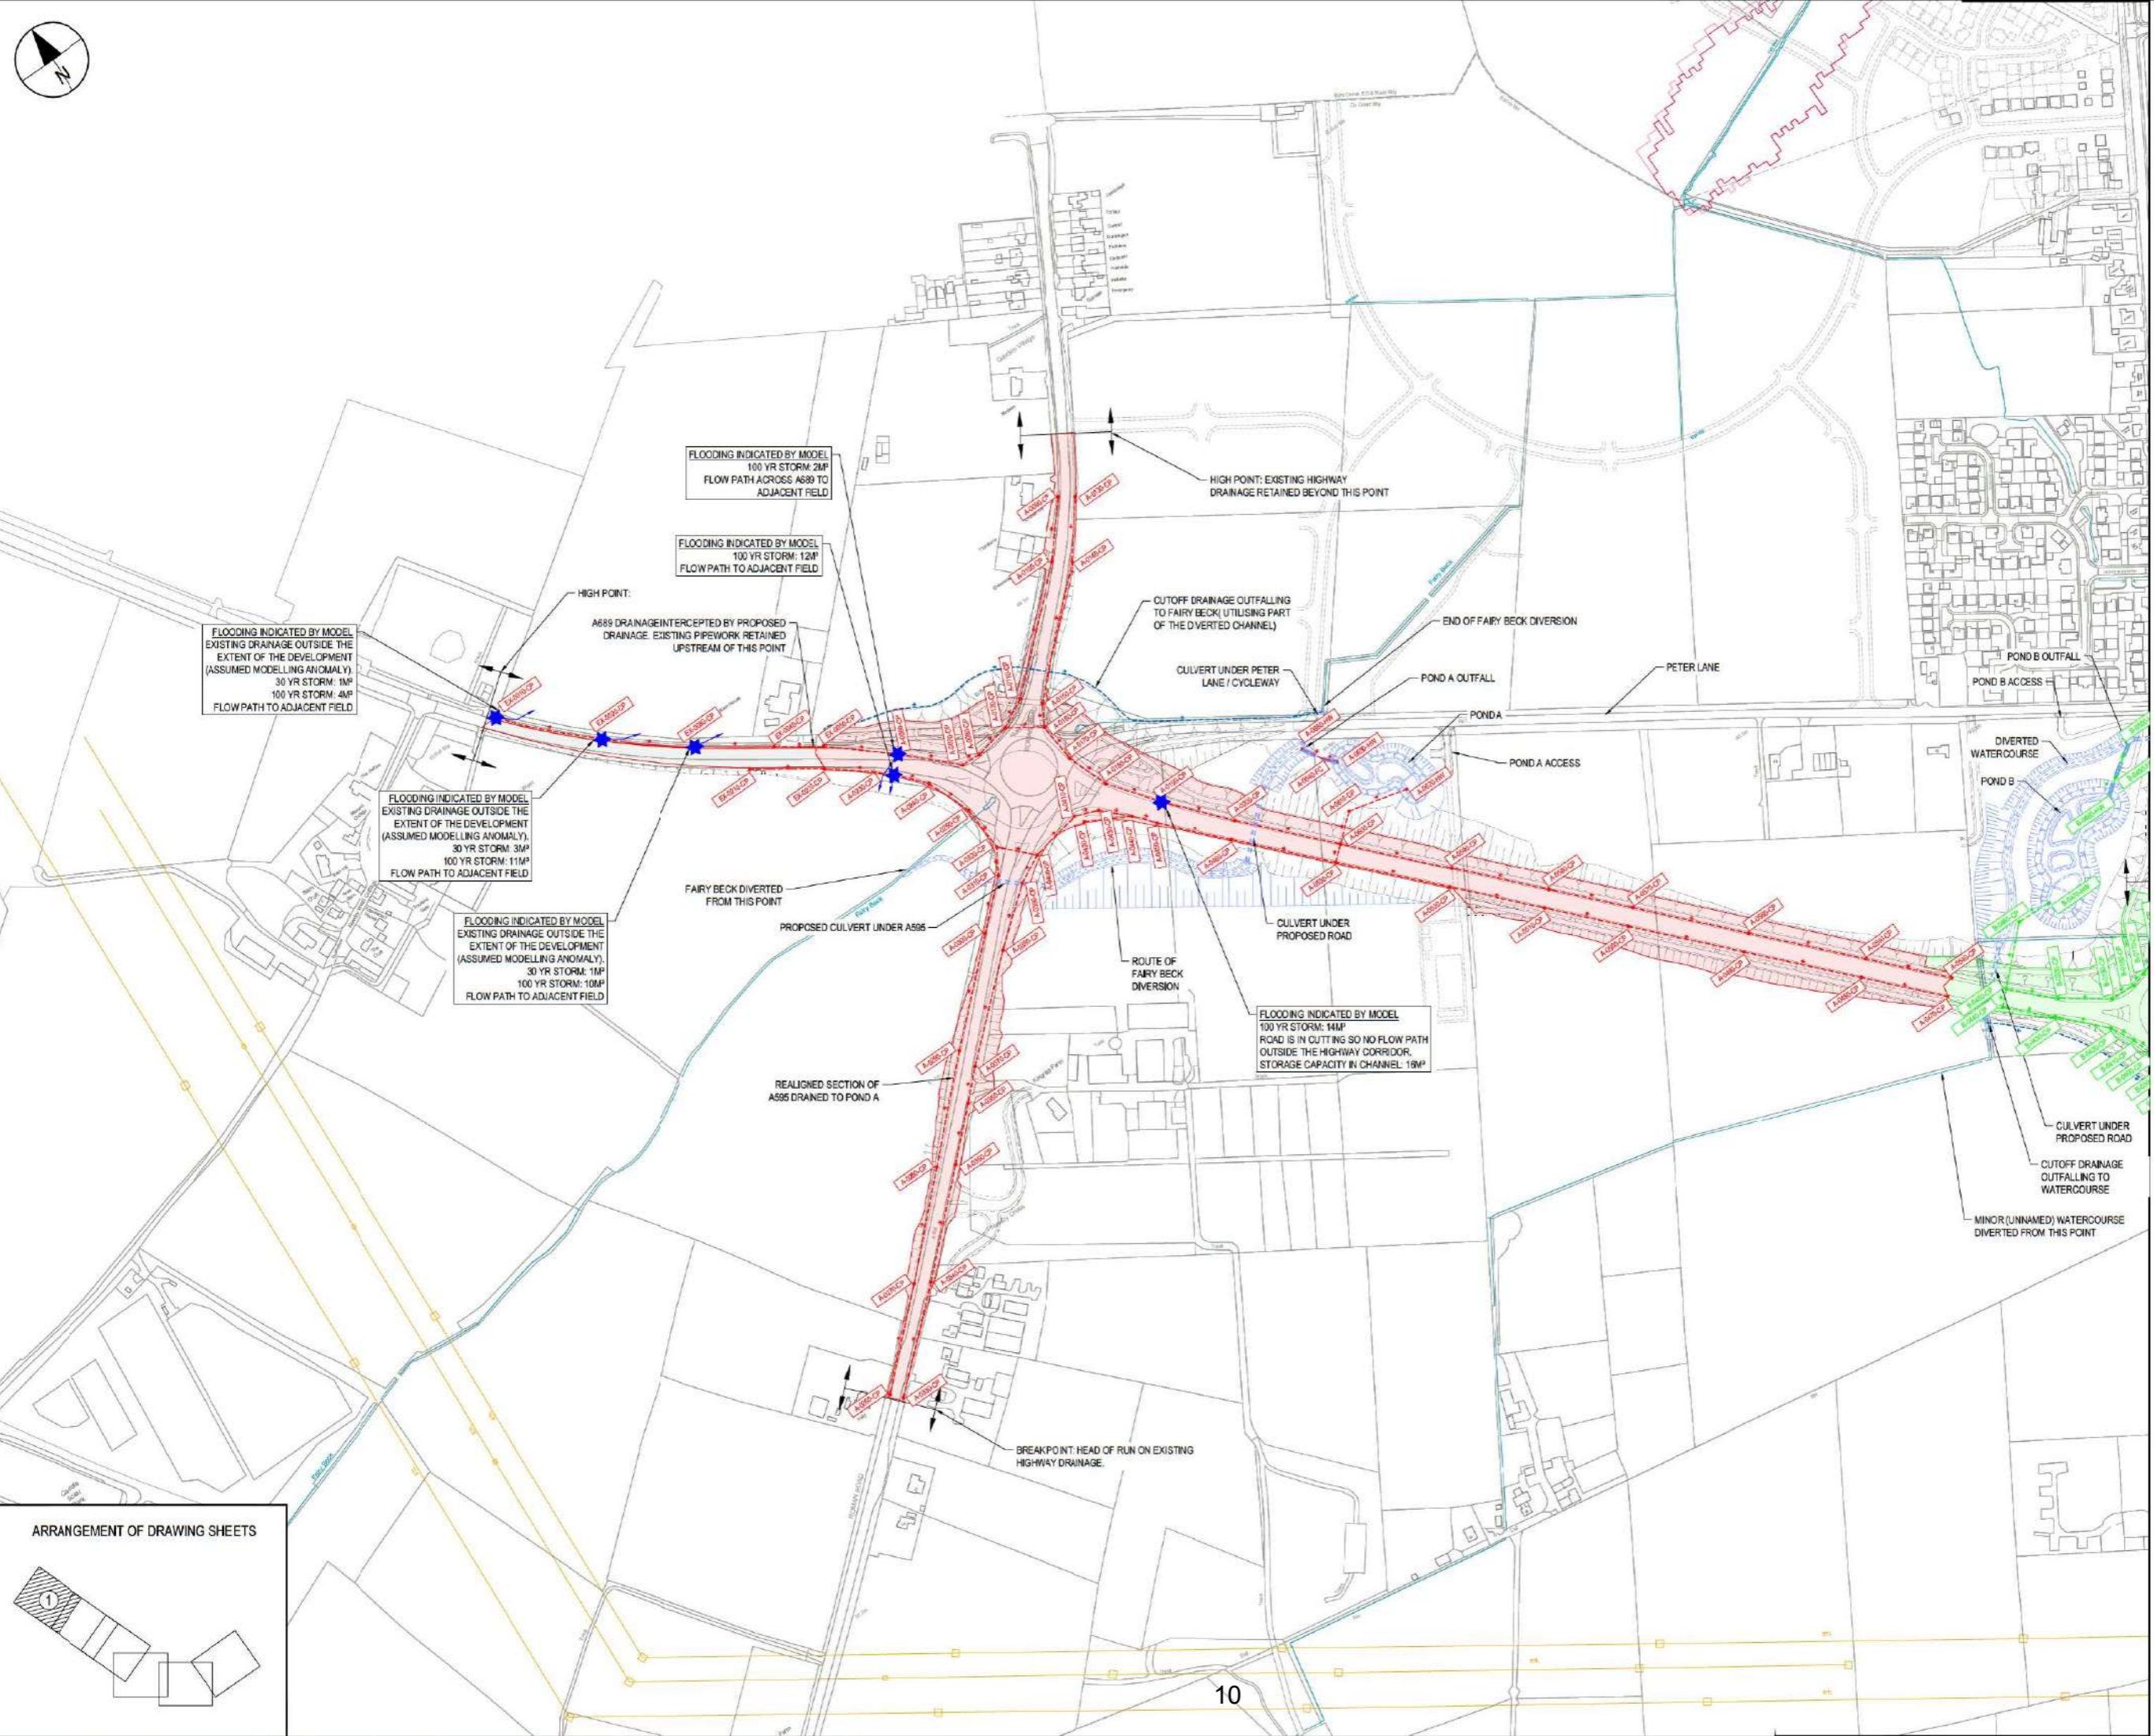

© Capita Property and Infrastructure Ltd. Reproduced by Permission of Ordnance Survey on behalf of HMCO © Crown Copyright and Database Right 2019. All rights reserved. Ordnance Survey Licence number 100019696. Contains specific sector information licensed under the Open Government Licence v3.0.





- KEY**
- Proposed Chamber (colour as catchment)
  - Proposed Pipework (colour as catchment)
  - Proposed Chamber No. - see hydraulic model (colour as catchment)
  - Cutoff Drainage
  - Catchment A
  - Catchment B
  - Catchment C
  - Catchment D
  - Flooding indicated by model
  - Flood risk indicated by model
  - Flood Zone 2 (from EA data)
  - Flood Zone 3 (from EA data)

- NOTES**
- This drawing is part of a set of documents numbered as follows:
    - Drawings CSLR-CAP-HDG-00-DR-D-0501 to 0507 (inclusive) - Drainage Layout Sheets
    - Drawings CSLR-CAP-HDG-00-DR-D-0510 to 0517 (inclusive) and 0520 to 0527 (inclusive) - Pond Plans, Sections and General Arrangements
    - Drawings CSLR-CAP-HDG-00-DR-D-0518 and 0519 - Typical Details
    - Document CSLR-CAP-HDG-00-RP-D-0520 - Drainage Impact Assessment Report
  - Catchments shown shaded relate to the hydraulic models for the highway drainage.
- Earthworks / Land Drainage**
- Highway earthworks will be drained via the proposed highway drainage systems or where this is not viable to nearby watercourses.
  - Existing land drainage and/or runoff which is severed or otherwise affected by the proposed highway construction will be intercepted and diverted to nearby watercourses (or to ground where viable).
- Side Road Drainage**
- Side roads which drain towards the proposed road will be connected to the proposed drainage system.
  - Side roads which drain away from the proposed road will be drained using the existing drainage infrastructure with flows attenuated to existing rates.

Rev	Issue	By	Check	App'd	Description	Date
P01	WS	RG	WR		ISSUED FOR PLANNING	2019-10-03

Purpose of Issue  
**S4 - Issued for Planning**

Classification  
**Public**

Client  
**Cumbria County Council**

Project  
**Carlisle Southern Link Road**

Drawing  
**Drainage Layout**



Sheet 2 of 6

Scale at A1	Drawn	Checked	Approved
1:2500	WS	RG	WR

Project No.	Date
CS/092903	2019-10-03


Project	Originator	Level	File Type	Role Number	Revision
CSLR-CAP-HDG-00-DR-D-0503					P01

**CAPITA**  
Property and Infrastructure  
Kingmoor Business Park, Carlisle, Cumbria, CA6 4SJ  
01228 673000  
www.capitaproperty.co.uk  
Capita Property and Infrastructure Ltd.

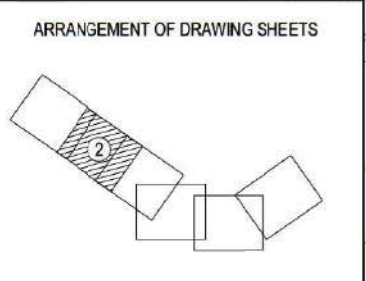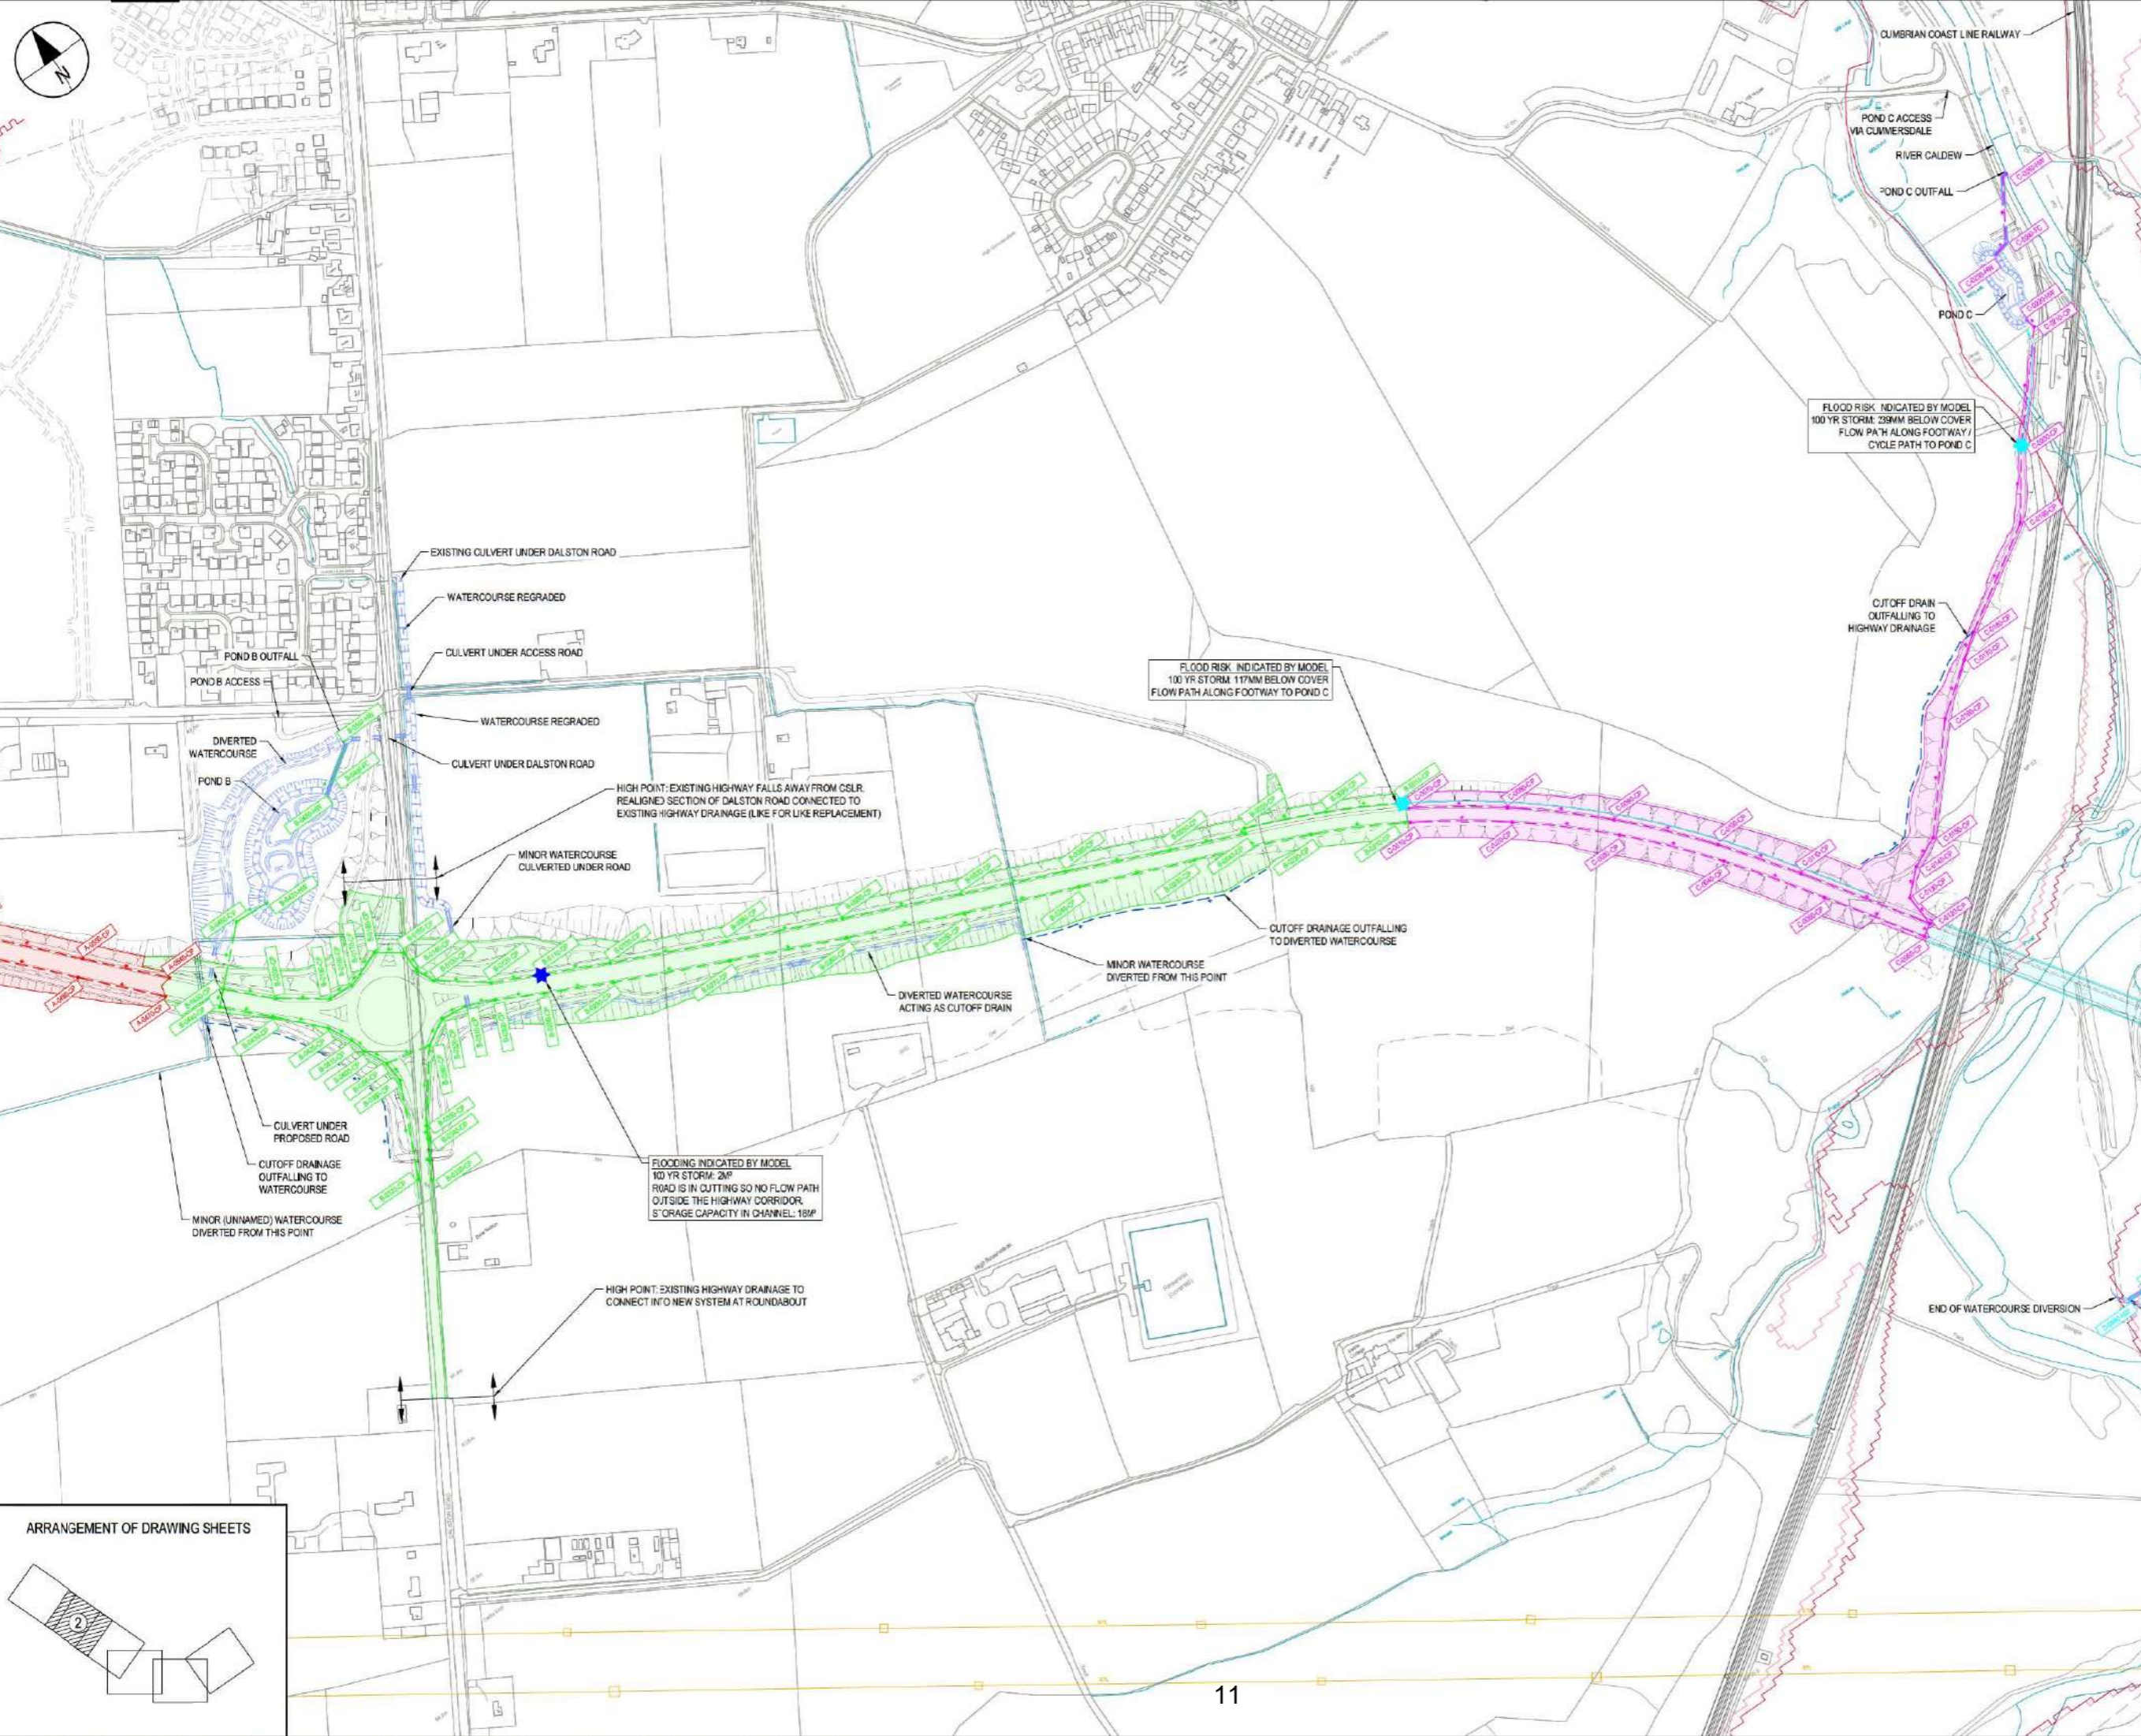

© Capita Property and Infrastructure Ltd. Reproduced by Permission of Ordnance Survey on behalf of HMCO. Crown Copyright and Database Right 2019. All rights reserved. Ordnance Survey Licence number 100019696. Contains public sector information licensed under the Open Government Licence v3.0.



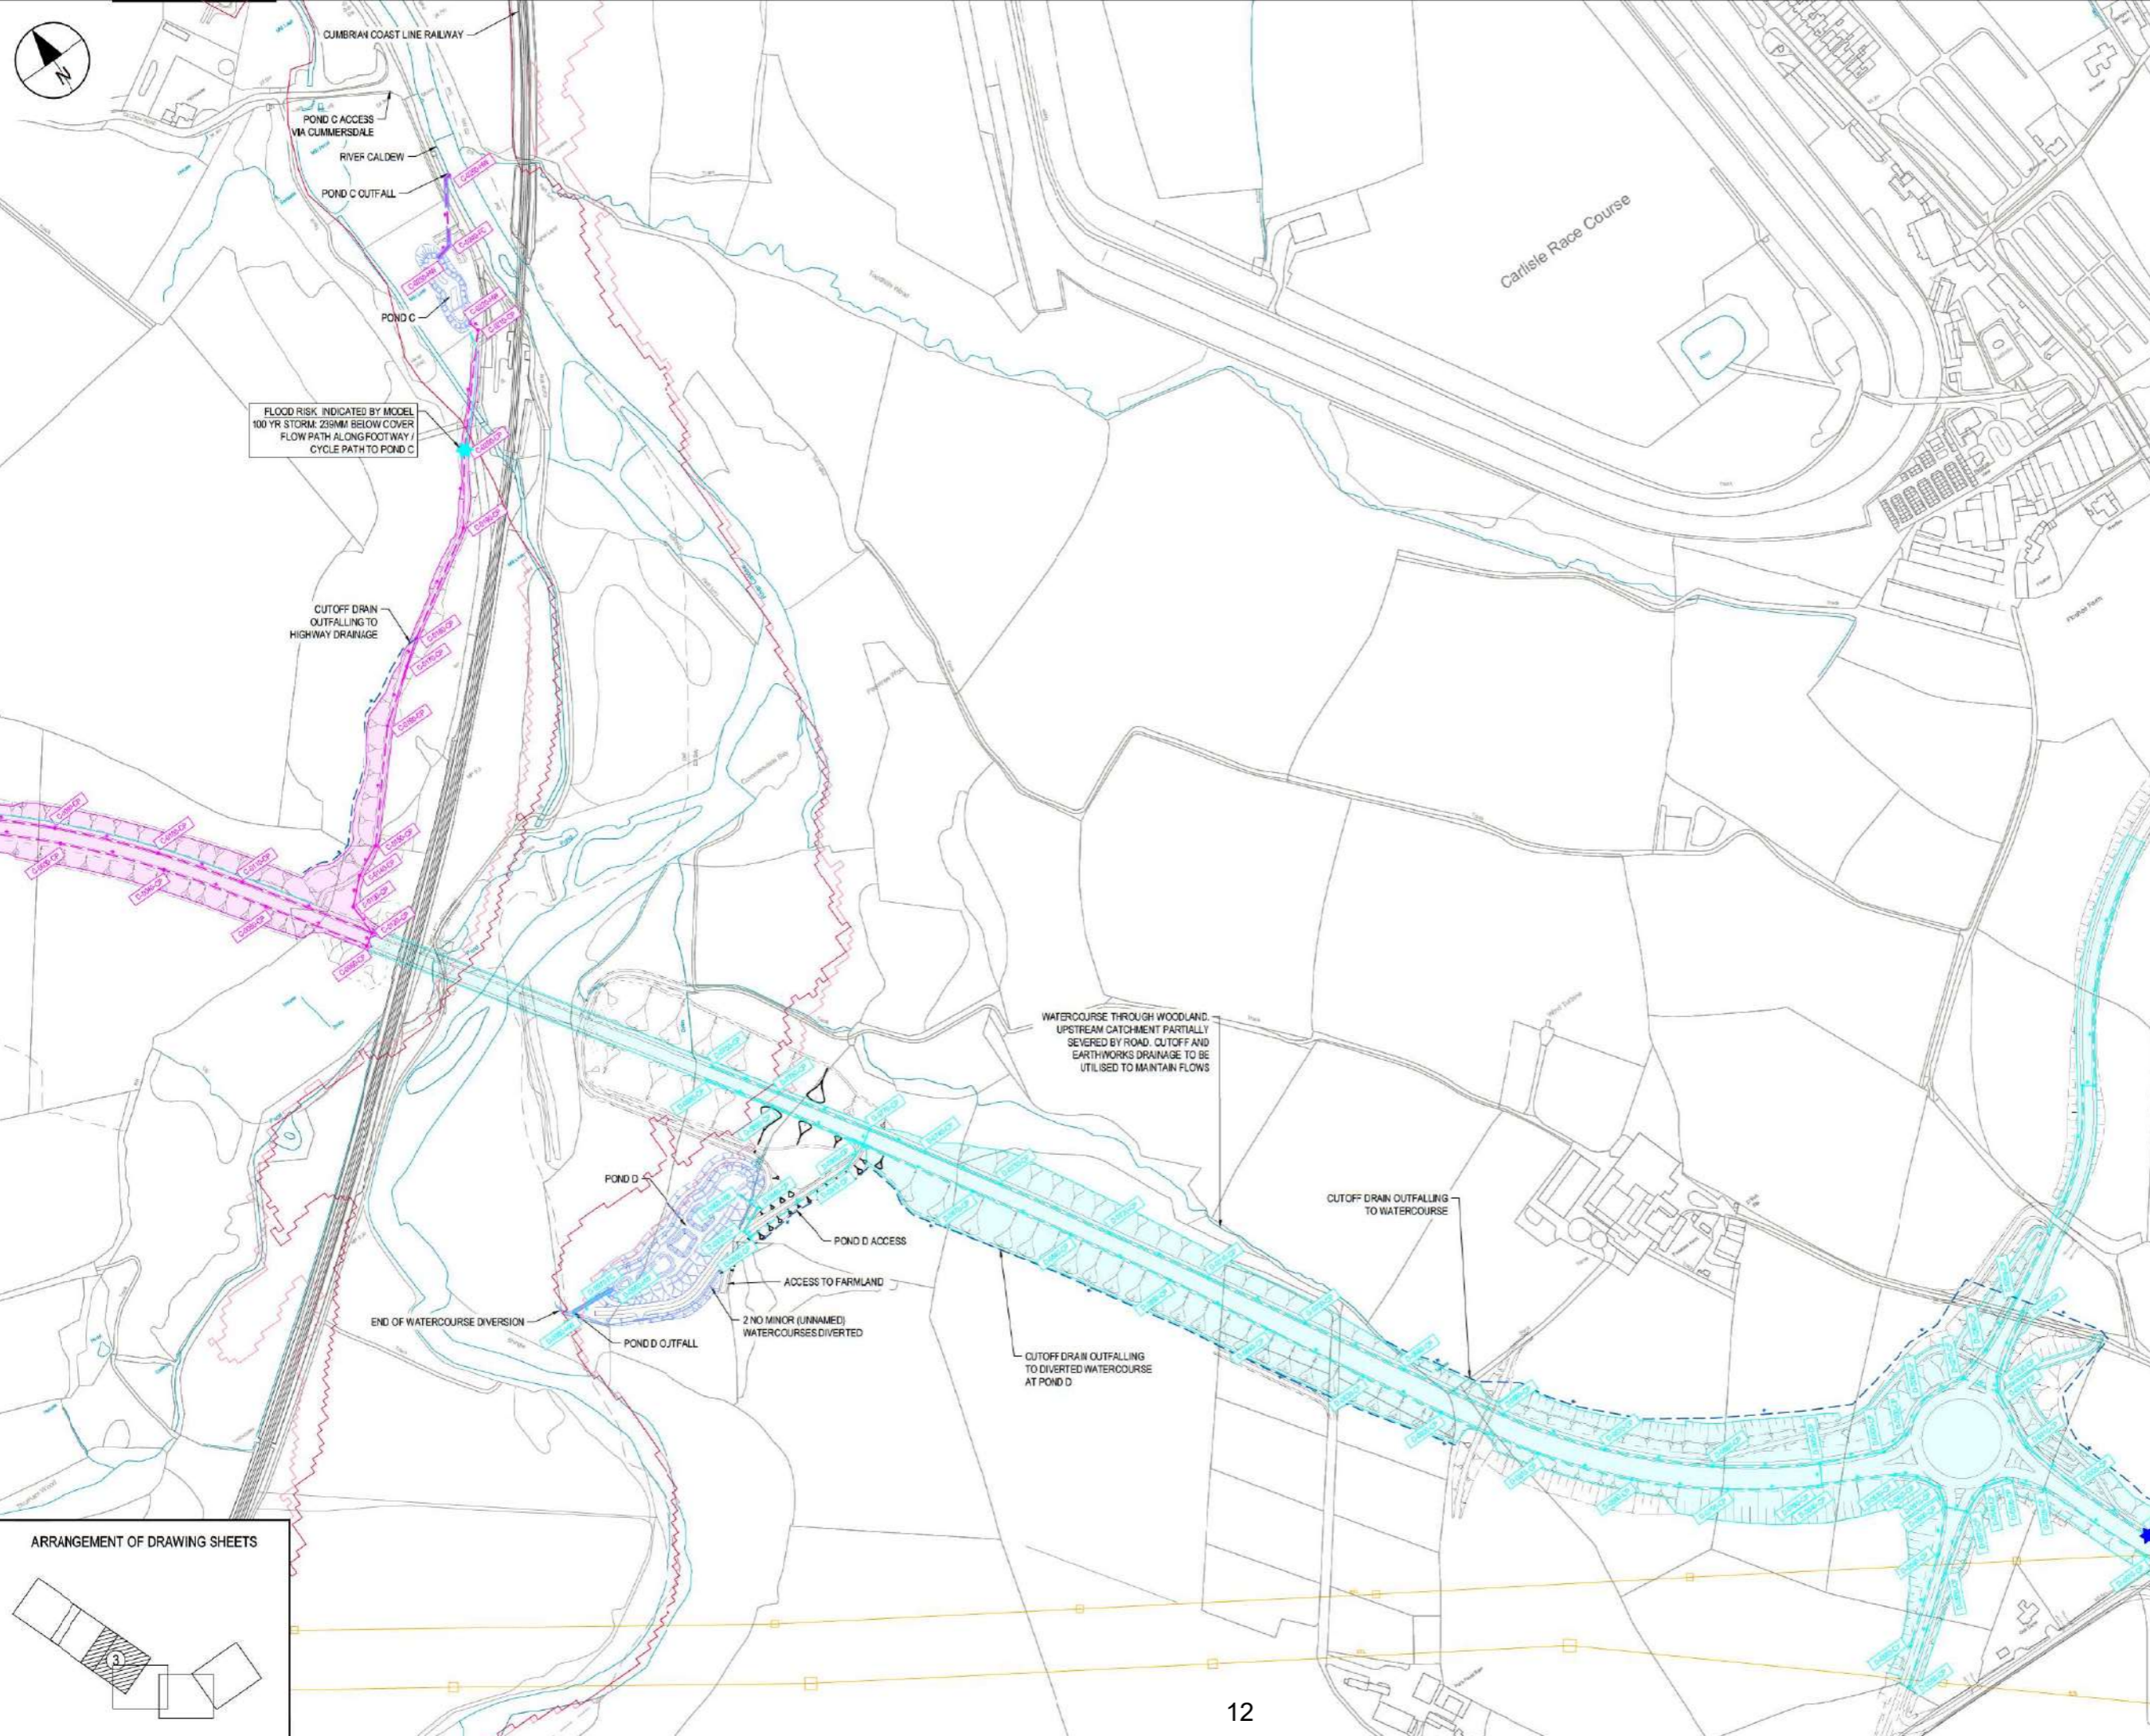

**KEY**

- Proposed Chamber (colour as catchment)
- Proposed Pipework (colour as catchment)
- Proposed Chamber No - see hydraulic model (colour as catchment)
- Cutoff Drainage
- Catchment C
- Catchment D
- Flooding indicated by model
- Flood risk indicated by model
- Flood Zone 2 (from EA data)
- Flood Zone 3 (from EA data)

- NOTES**
- This drawing is part of a set of documents numbered as follows:
    - Drawings CSLR-CAP-HDG-00-DR-D-0501 to 0507 (inclusive) - Drainage Layout Sheets
    - Drawings CSLR-CAP-HDG-00-DR-D-0510 to 0517 (inclusive) and 0520 to 0527 (inclusive) - Pond Plans, Sections and General Arrangements
    - Drawings CSLR-CAP-HDG-00-DR-D-0518 and 0519 - Typical Details
    - Document CSLR-CAP-HDG-00-RP-D-0520 - Drainage Impact Assessment Report
  - Catchments shown shaded relate to the hydraulic models for the highway drainage.
- Earthworks / Land Drainage**
- Highway earthworks will be drained via the proposed highway drainage systems or where this is not viable to nearby watercourses.
  - Existing land drainage and/or runoff which is severed or otherwise affected by the proposed highway construction will be intercepted and diverted to nearby watercourses (or to ground where viable).
- Side Road Drainage**
- Side roads which drain towards the proposed road will be connected to the proposed drainage system.
  - Side roads which drain away from the proposed road will be drained using the existing drainage infrastructure with flows attenuated to existing rates.

Rev	Drawn	Checked	App'd	Description	Date
P01	WS	RG	WR	ISSUED FOR PLANNING	2019-10-03

Purpose of Issue  
**S4 - Issued for Planning**

Classification  
**Public**

Client  
**Cumbria County Council**

Project  
**Carlisle Southern Link Road**

Drawing  
**Drainage Layout**


Sheet 3 of 6

Scale at A1	Drawn	Checked	Approved
1:2500	WS	RG	WR

Project No.	Date
CS/092903	2019-10-03

Project - Originator - Zone - Level - File Type - Role - Number	Revision
CSLR-CAP-HDG-00-DR-D-0504	P01


 


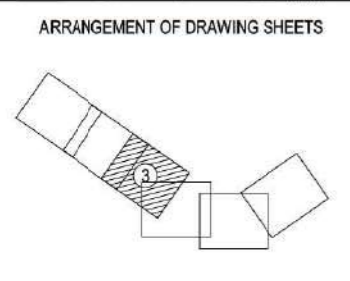


 
 
**CAPITA**  
 Property and Infrastructure  
 Kingmoor Business Park, Carlisle, Cumbria, CA6 4JF  
 01228 673000  
 www.capitaproperty.co.uk  
 Capita Property and Infrastructure Ltd.



Copyright © Capita Property and Infrastructure Ltd. Reproduced by Permission of Ordnance Survey on behalf of HMCO © Crown Copyright and Database Right 2019. All rights reserved. Ordnance Survey Licence number 100019696. Contains specific sector information licensed under the Open Government Licence v3.0.





- KEY**
-  Proposed Chamber (colour as catchment)
  -  Proposed Pipework (colour as catchment)
  -  Proposed Chamber No - see hydraulic model (colour as catchment)
  -  Cutoff Drainage
  -  Catchment D
  -  Catchment E
  -  Flooding Indicated by model
  -  Flood Zone 2 (from EA data)
  -  Flood Zone 3 (from EA data)

- NOTES**
1. This drawing is part of a set of documents numbered as follows:
    - Drawings CSLR-CAP-HDG-00-DR-D-0501 to 0507 (inclusive) - Drainage Layout Sheets
    - Drawings CSLR-CAP-HDG-00-DR-D-0510 to 0517 (inclusive) and 0520 to 0527 (inclusive) - Pond Plans, Sections and General Arrangements
    - Drawings CSLR-CAP-HDG-00-DR-D-0518 and 0519 - Typical Details
    - Document CSLR-CAP-HDG-00-RP-D-0520 - Drainage Impact Assessment Report
  2. Catchments shown shaded relate to the hydraulic models for the highway drainage.

- Earthworks / Land Drainage**
3. Highway earthworks will be drained via the proposed highway drainage systems or where this is not viable to nearby watercourses.
  4. Existing land drainage and/or runoff which is severed or otherwise affected by the proposed highway construction will be intercepted and diverted to nearby watercourses (or to ground where viable).
- Side Road Drainage**
5. Side roads which drain towards the proposed road will be connected to the proposed drainage system.
  6. Side roads which drain away from the proposed road will be drained using the existing drainage infrastructure with flows attenuated to existing rates.

Rev	Drawn	Checked	App'd	Description	Date
P01	WS	RG	WR	ISSUED FOR PLANNING	2019-10-03

Purpose of Issue  
**S4 - Issued for Planning**

Classification  
**Public**

Client  
**Cumbria County Council**

Project  
**Carlisle Southern Link Road**

Drawing  
**Drainage Layout**



Sheet 4 of 6

Scale at A1	Drawn	Checked	Approved
1:2500	WS	RG	WR

Project No.	Date
CS/092903	2019-10-03

Drawing Identifier	Revision
Project - Originator - Zone - Level - File Type - Role - Number CSLR-CAP-HDG-00-DR-D-0505	P01

**CAPITA**  
Property and Infrastructure  
Kingmoor Business Park, Carlisle, Cumbria, CA6 4JF  
01228 673000  
www.capitaproperty.co.uk  
Capita Property and Infrastructure Ltd.

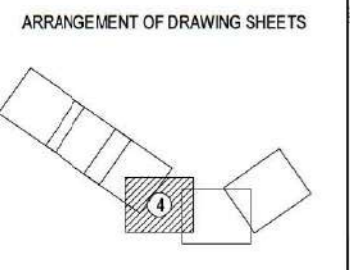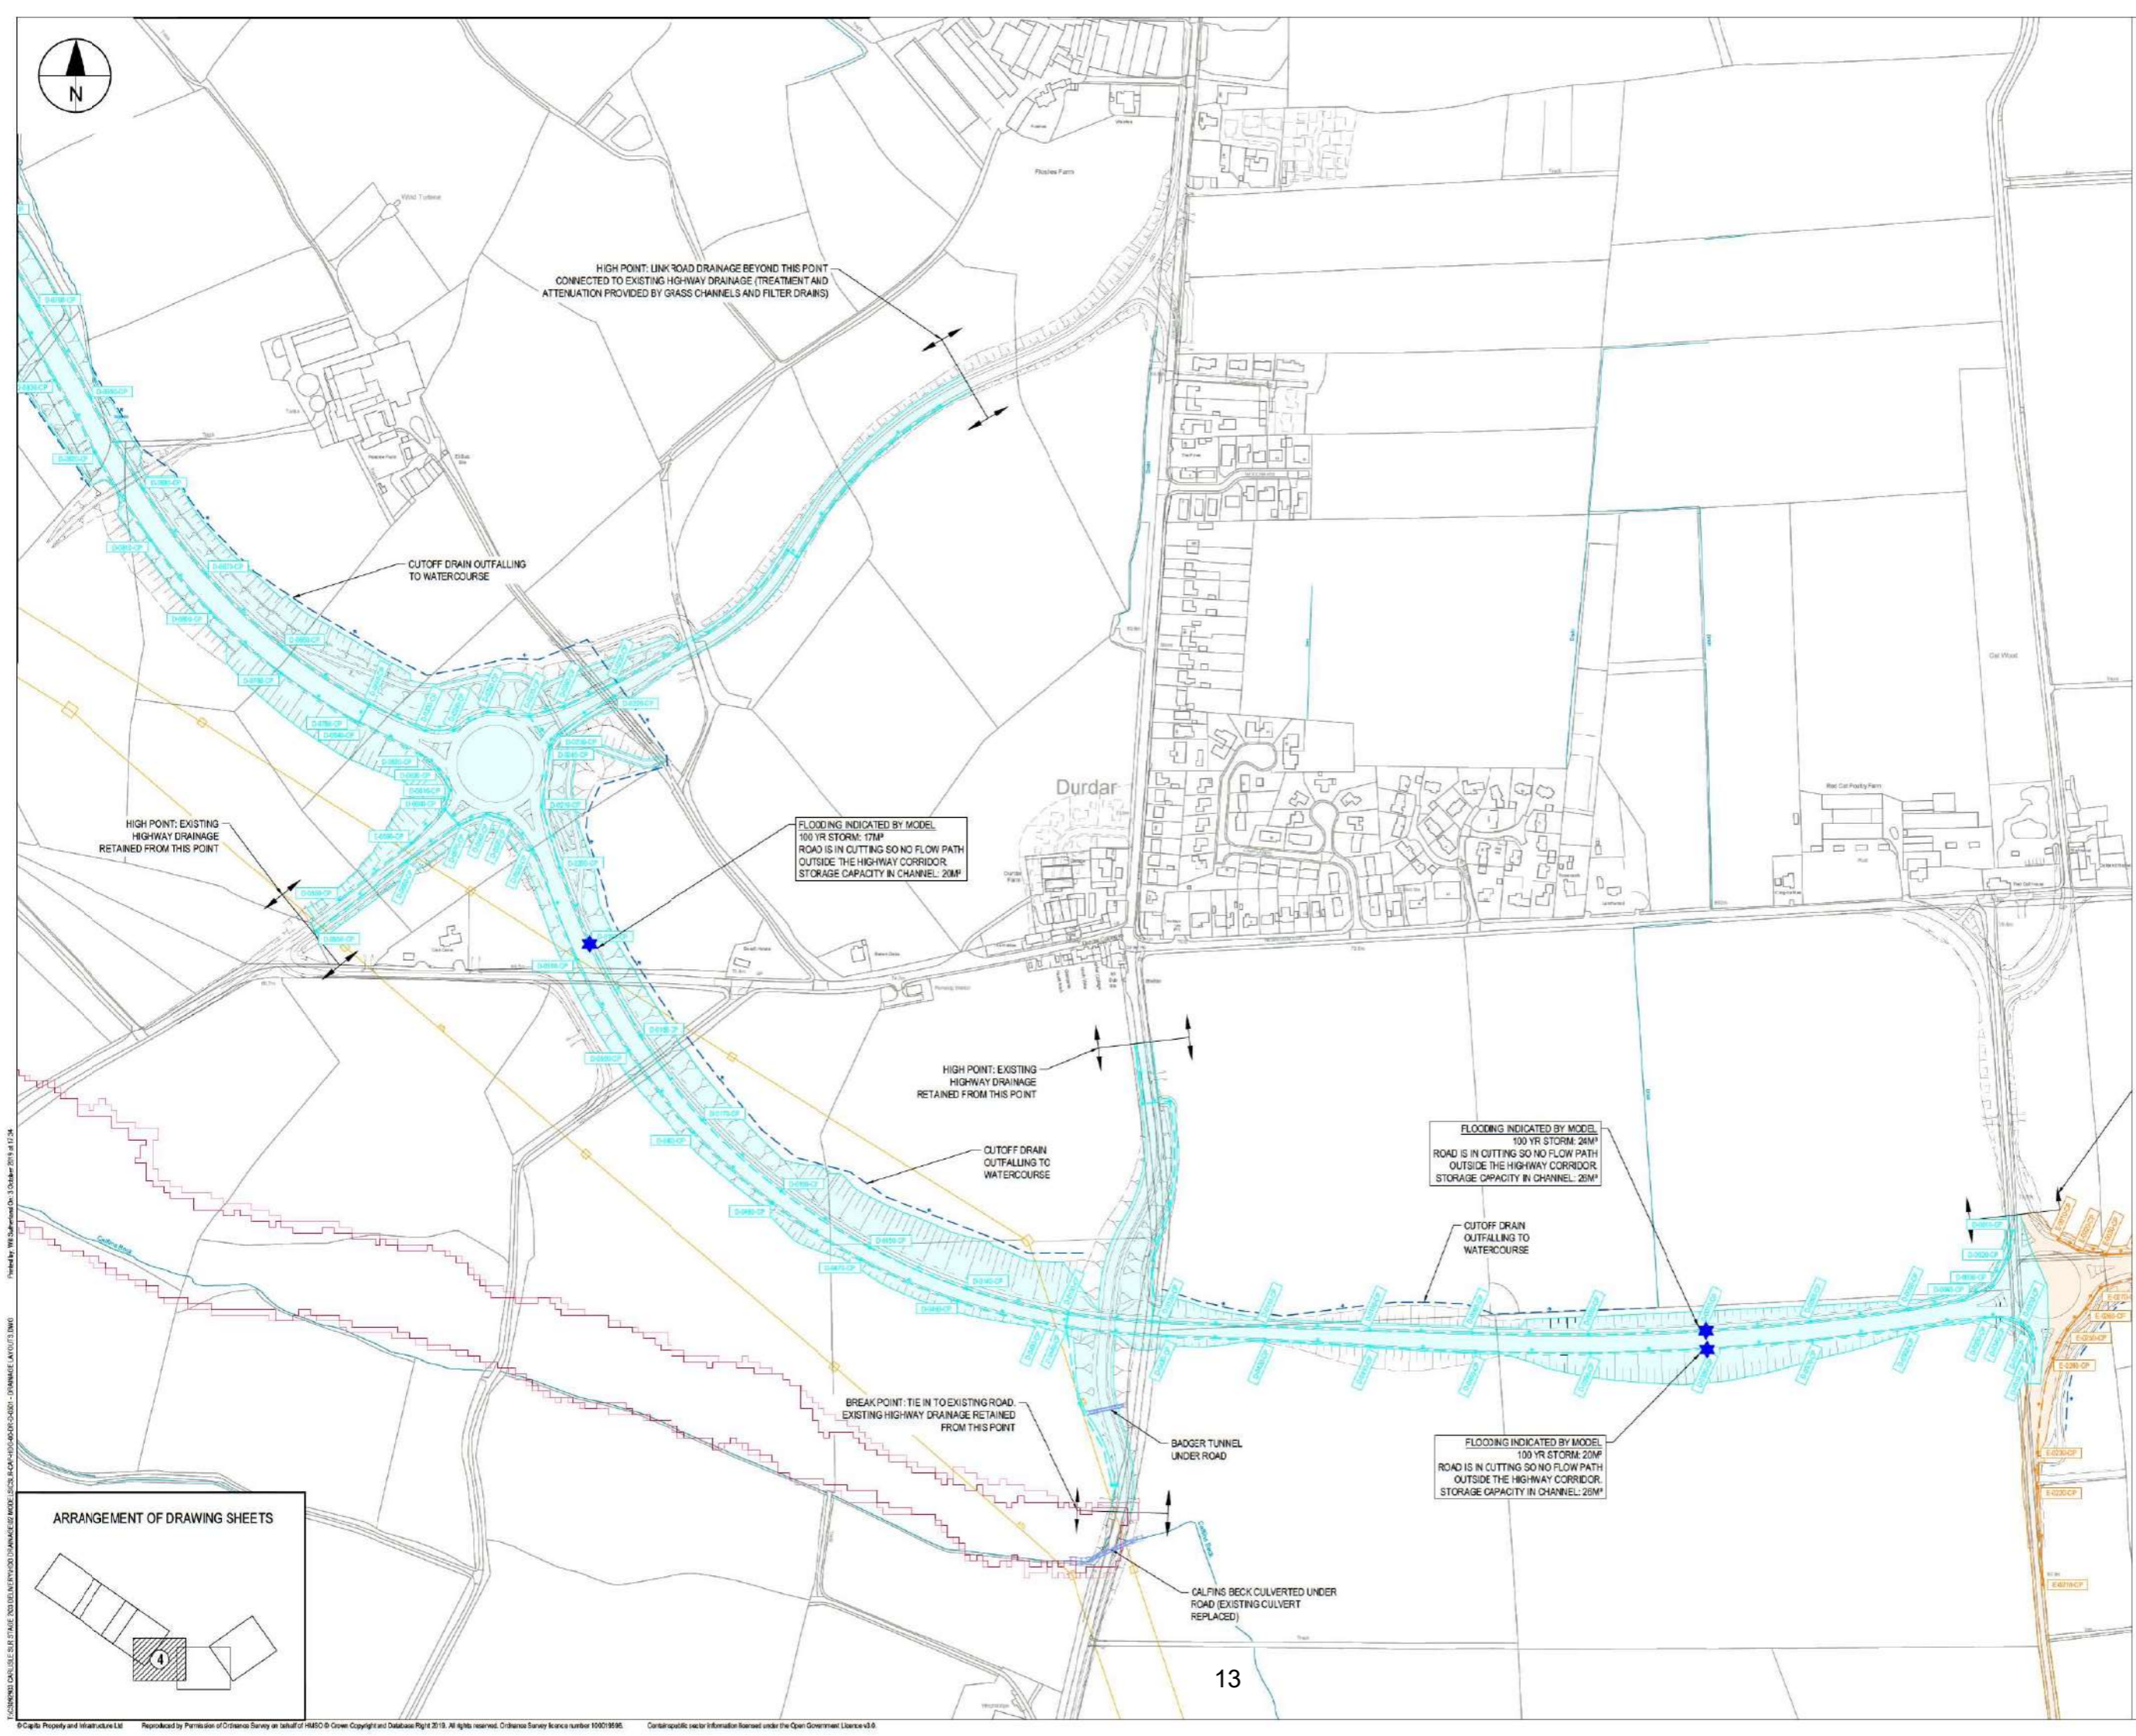





- KEY**
- Proposed Chamber (colour as catchment)
  - Proposed Pipework (colour as catchment)
  - Proposed Chamber No-see hydraulic model (colour as catchment)
  - Cutoff Drain
  - Catchment D
  - Catchment E
  - Catchment F
  - Flood risk indicated by model

- NOTES**
1. This drawing is part of a set of documents numbered as follows:
    - Drawings CSLR-CAP-HDG-00-DR-D-0501 to 0507 (inclusive) - Drainage Layout Sheets
    - Drawings CSLR-CAP-HDG-00-DR-D-0510 to 0517 (inclusive) and 0520 to 0527 (inclusive) - Pond Plans, Sections and General Arrangements
    - Drawings CSLR-CAP-HDG-00-DR-D-0518 and 0519 - Typical Details
    - Document CSLR-CAP-HDG-00-RP-D-0520 - Drainage Impact Assessment Report
  2. Catchments shown shaded relate to the hydraulic models for the highway drainage.

- Earthworks / Land Drainage**
3. Highway earthworks will be drained via the proposed highway drainage systems or where this is not viable to nearby watercourses.
  4. Existing land drainage and/or runoff which is severed or otherwise affected by the proposed highway construction will be intercepted and diverted to nearby watercourses (or to ground where viable).
- Side Road Drainage**
5. Side roads which drain towards the proposed road will be connected to the proposed drainage system.
  6. Side roads which drain away from the proposed road will be drained using the existing drainage infrastructure with flows attenuated to existing rates.

Rev	Drawn	Checked	App'd	Description	Date
P01	WS	RG	WR	ISSUED FOR PLANNING	2019-10-03

Purpose of Issue  
**S4 - Issued for Planning**

Classification  
**Public**

Client  
**Cumbria County Council**

Project  
**Carlisle Southern Link Road**

Drawing  
**Drainage Layout**



Sheet 5 of 6

Scale at A1	Drawn	Checked	Approved
1:2500	WS	RG	WR

Project No.	Date
CS/092903	2019-10-03

Project	Originator	Level	File Type	Role	Number	Revision
CS/092903	CSLR-CAP-HDG-00-DR-D-0506					P01

**CAPITA**  
Property and Infrastructure  
Kingmoor Business Park, Carlisle, Cumbria, CA6 4SJ  
01228 673000  
www.capitaproperty.co.uk  
Capita Property and Infrastructure Ltd.

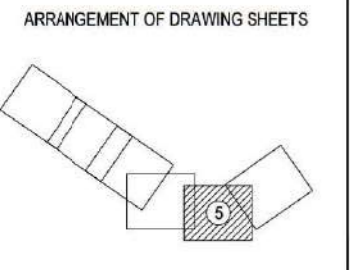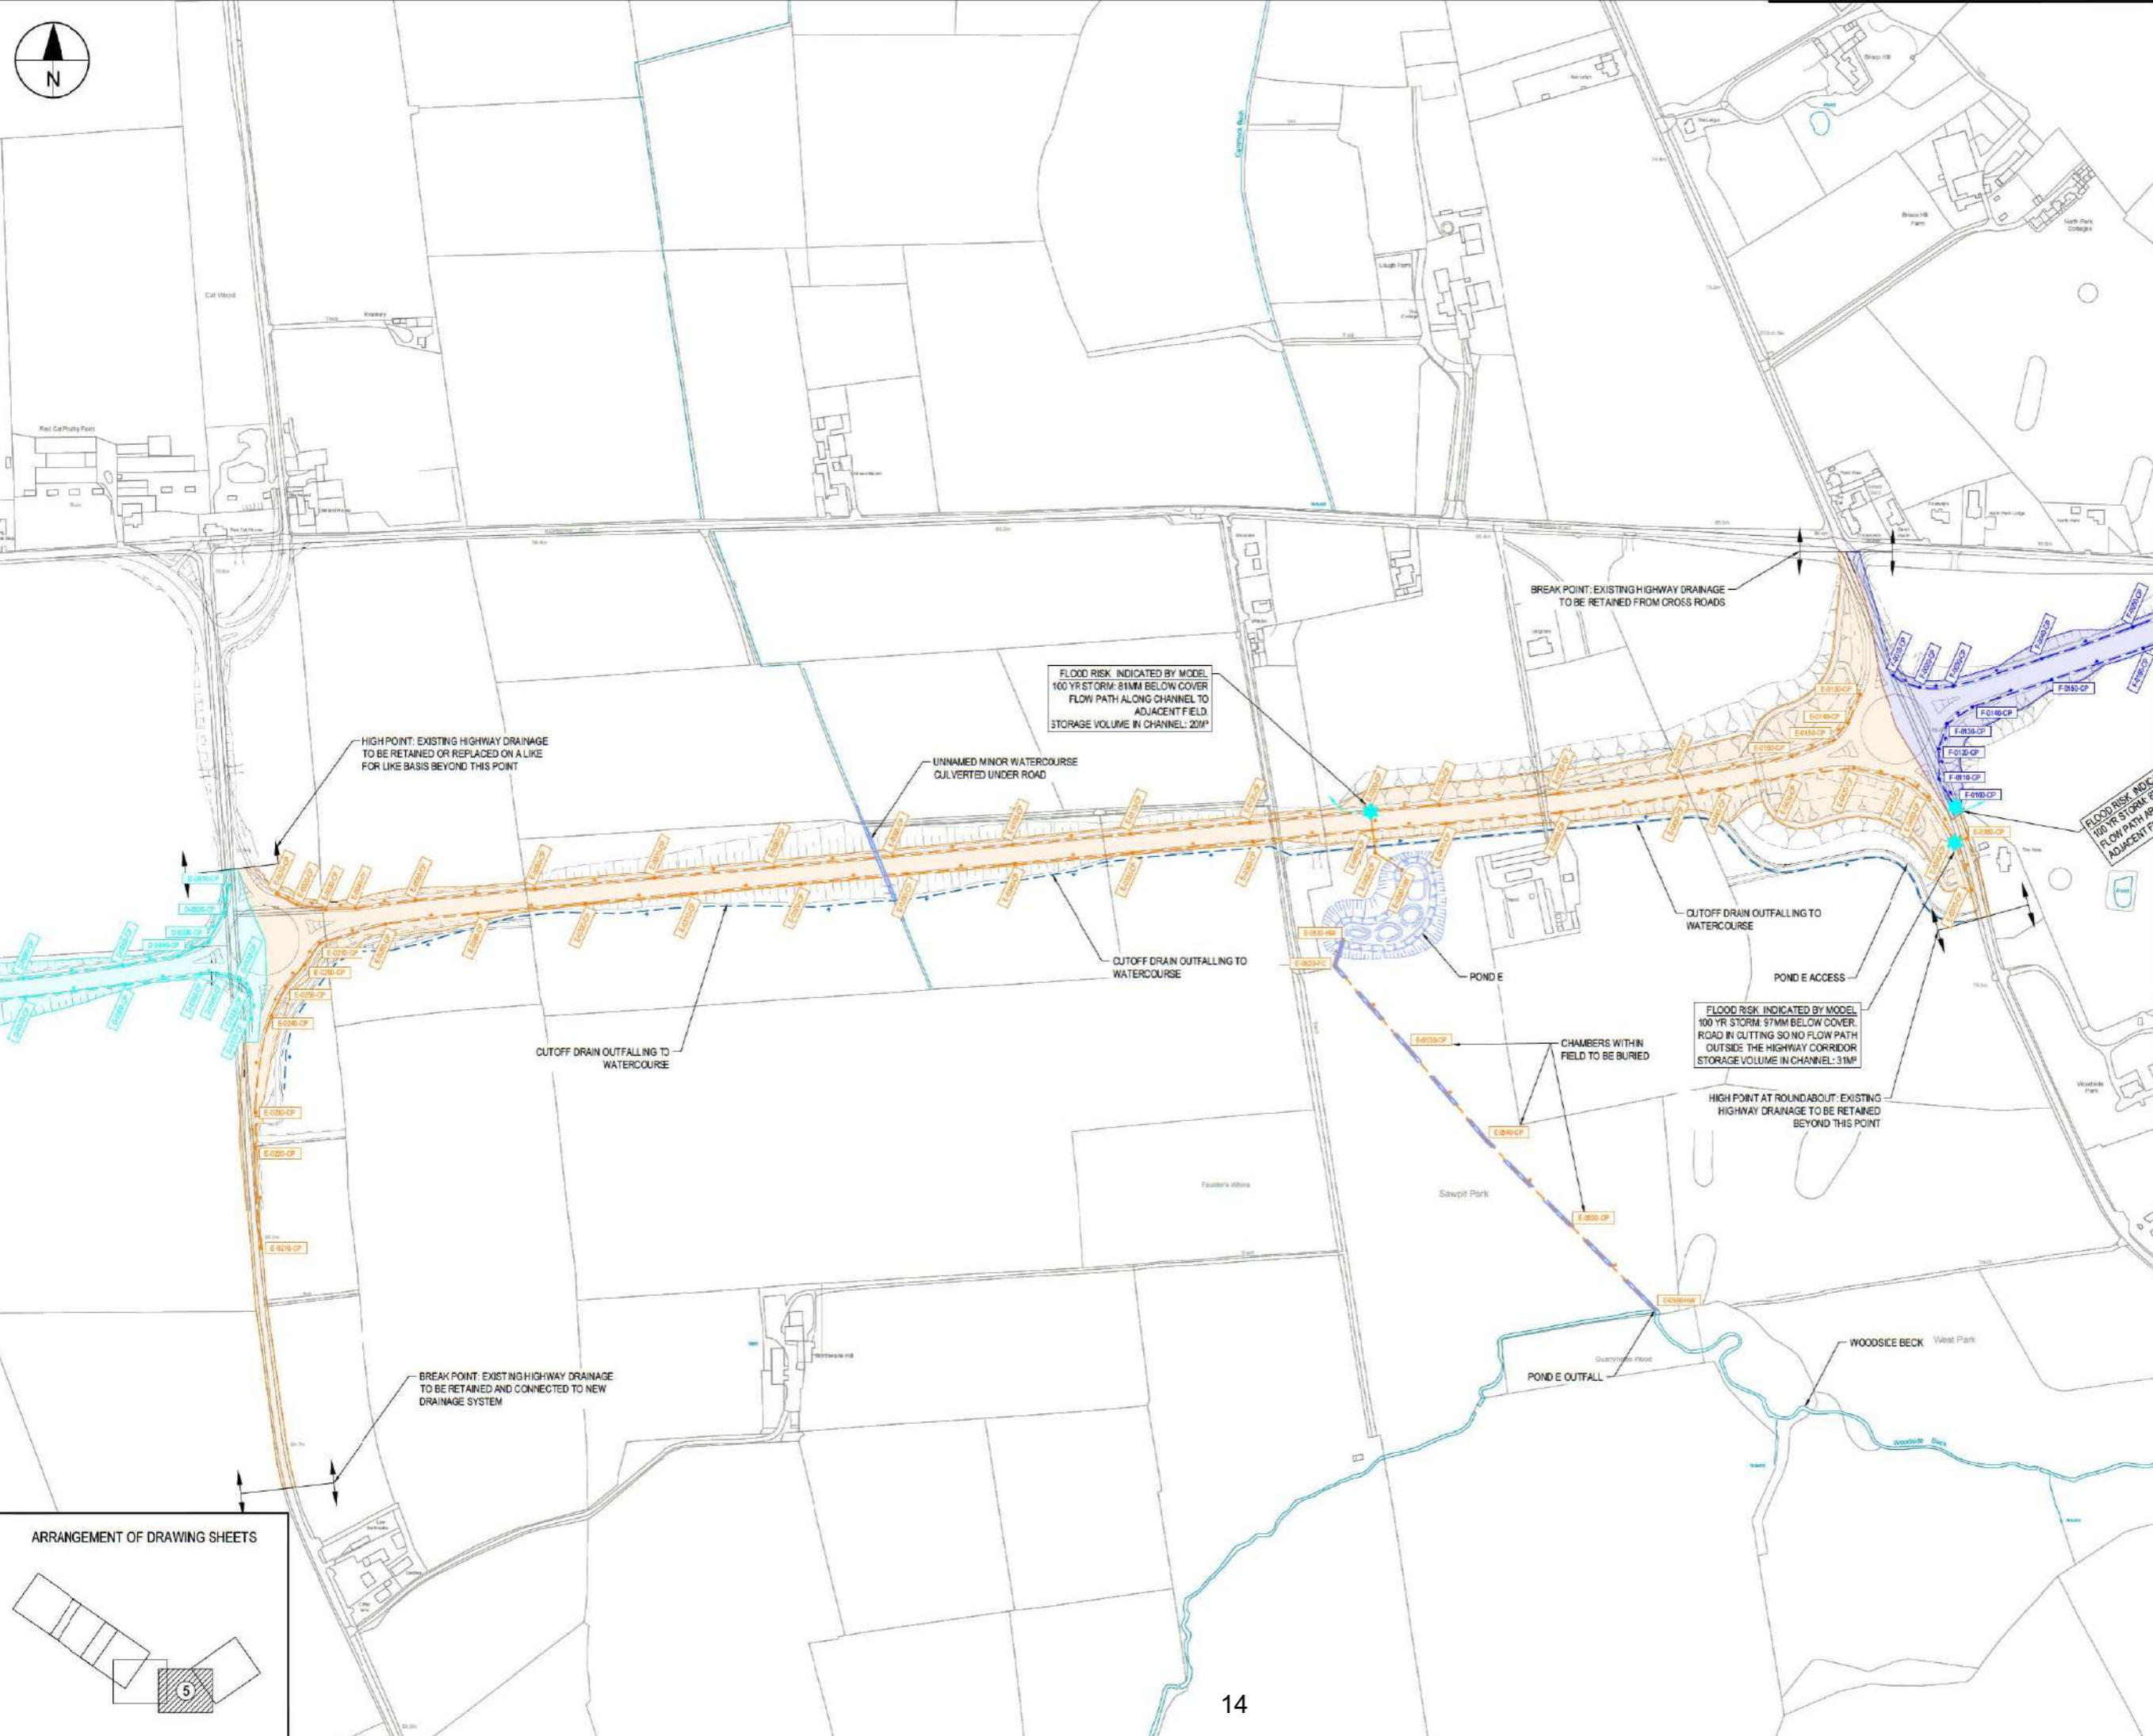





- KEY**
- Proposed Chamber (colour as catchment)
  - Proposed Pipework (colour as catchment)
  - Proposed Chamber No. - see hydraulic model (colour as catchment)
  - Cutoff Drainage
  - Catchment E
  - Catchment F
  - Catchment G
  - Catchment H
  - Flood risk indicated by model
  - Flood Zone 2 (from EA data)
  - Flood Zone 3 (from EA data)

- NOTES**
- This drawing is part of a set of documents numbered as follows:
    - Drawings CSLR-CAP-HDG-00-DR-D-0501 to 0507 (inclusive) - Drainage Layout Sheets
    - Drawings CSLR-CAP-HDG-00-DR-D-0510 to 0517 (inclusive) and 0520 to 0527 (inclusive) - Pond Plans, Sections and General Arrangements
    - Drawings CSLR-CAP-HDG-00-DR-D-0518 and 0519 - Typical Details
    - Document CSLR-CAP-HDG-00-PP-D-0520 - Drainage Impact Assessment Report
  - Catchments shown shaded relate to the hydraulic models for the highway drainage.
- Earthworks / Land Drainage**
- Highway earthworks will be drained via the proposed highway drainage systems or where this is not viable to nearby watercourses.
  - Existing land drainage and/or runoff which is severed or otherwise affected by the proposed highway construction will be intercepted and diverted to nearby watercourses (or to ground where viable).
- Side Road Drainage**
- Side roads which drain towards the proposed road will be connected to the proposed drainage system.
  - Side roads which drain away from the proposed road will be drained using the existing drainage infrastructure with flows attenuated to existing rates.

Rev	Issue	By	Date	Description
01	ISSUED FOR PLANNING	WR	2019-10-03	

Purpose of Issue  
**S4 - Issued for Planning**

Classification  
**Public**

Client  
**Cumbria County Council**

Project  
**Carlisle Southern Link Road**

Drawing  
**Drainage Layout**

Sheet 6 of 6

Scale at A1	Drawn	Checked	Approved
1:2500	WS	RG	WR

Project No.	Date
CSL092903	2019-10-03

Project	Revision
CSLR-CAP-HDG-00-DR-D-0507	P01

**CAPITA**  
 Property and Infrastructure  
 Kingmoor Business Park, Carlisle, Cumbria, CA6 4JL  
 01228 673000  
 www.capitaproperty.co.uk  
 Capita Property and Infrastructure Ltd.

