

Development Control Committee Supplementary Schedule


Containing information received
since the distribution of the
main schedule of applications

07th June 2019

BLOCK/SITE PLAN
AREA 90m x 90m
SCALE 1:500 on A4
CENTRE COORDINATES: 355137, 566127

FOR DRAINAGE SEE
DRAINAGE PLAN

AMENDED YURT POSITION (NO OTHER DETAILS AMENDED).

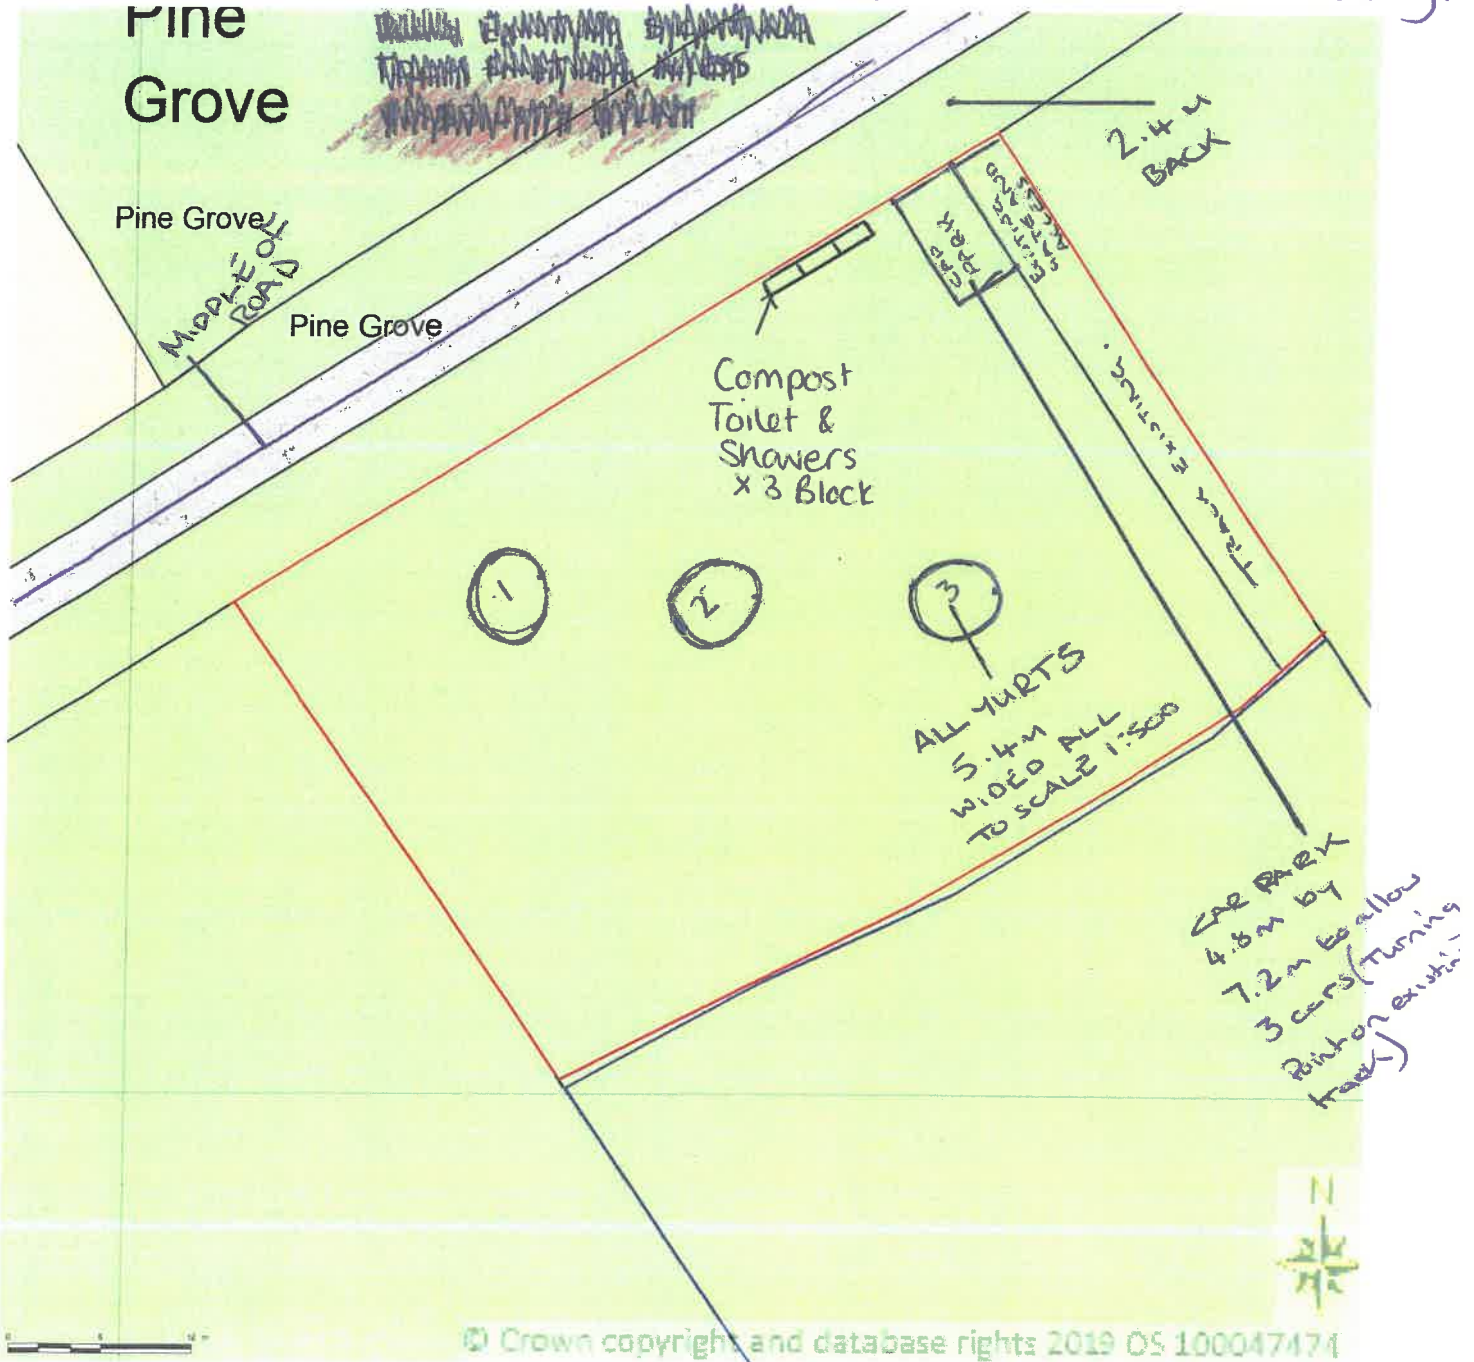

Supplied by Streetwise Maps Ltd
www.streetwise.net
Licence No: 100047474
18/02/2019 17:02:41



PLANNING REF: 19/0101