

CARLISLE CITY COUNCIL

Report to:- **Development Control Committee**

Date of Meeting:- **14 June 2002**

Agenda Item No:-

A3

Public

Operational

Delegated: Yes

Accompanying Comments and Statements

Environmental Impact Statement:

No

No

Corporate Management Team Comments:

No

No

City Treasurers Comments:

No

No

City Solicitor & Secretary Comments:

No

No

Head of Personnel Services Comments:

No

No

Title:-

**PROPOSED FOOTPATH DIVERSION ORDER,
KINGRIGG, MORTON**

Report of:-

Director of Environment and Development

Report reference:-

EN.063/02

Summary:-

Recommendation:-

That authority be given for the diversion of the footpath in accordance with Section 257 of the Town and Country Planning Act 1990.

Contact Officer: John Hamer

Ext: 7172

M Battersby

Director Environment and Development

Note: in compliance with section 100d of the Local Government (Access to Information) Act 1985 the report has been prepared in part from the following papers: None

1.0 Introduction

- 1.1 On 1st February a planning application was approved for the erection of 29 bungalows on land at Kingrigg, Morton Park. The site was part of the former Morton Infants School and was traversed by a public footpath.

2.0 Details

- 2.1 The approved proposals involve the diversion of the public right of way, and a condition was attached to the permission requiring the decision to be implemented by means of an Order under section 257 of the Town and Country Planning Act. A formal request for the said Diversion Order to be enacted, in accordance with the attached plan.

3.0 Recommendation


- 3.1 That authority be given for the diversion of the footpath in accordance with Section 257 of the Town and Country Planning Act 1990.

M Battersby

Director Environment and Development

Contact Officer: John Hamer

Ext: 7172

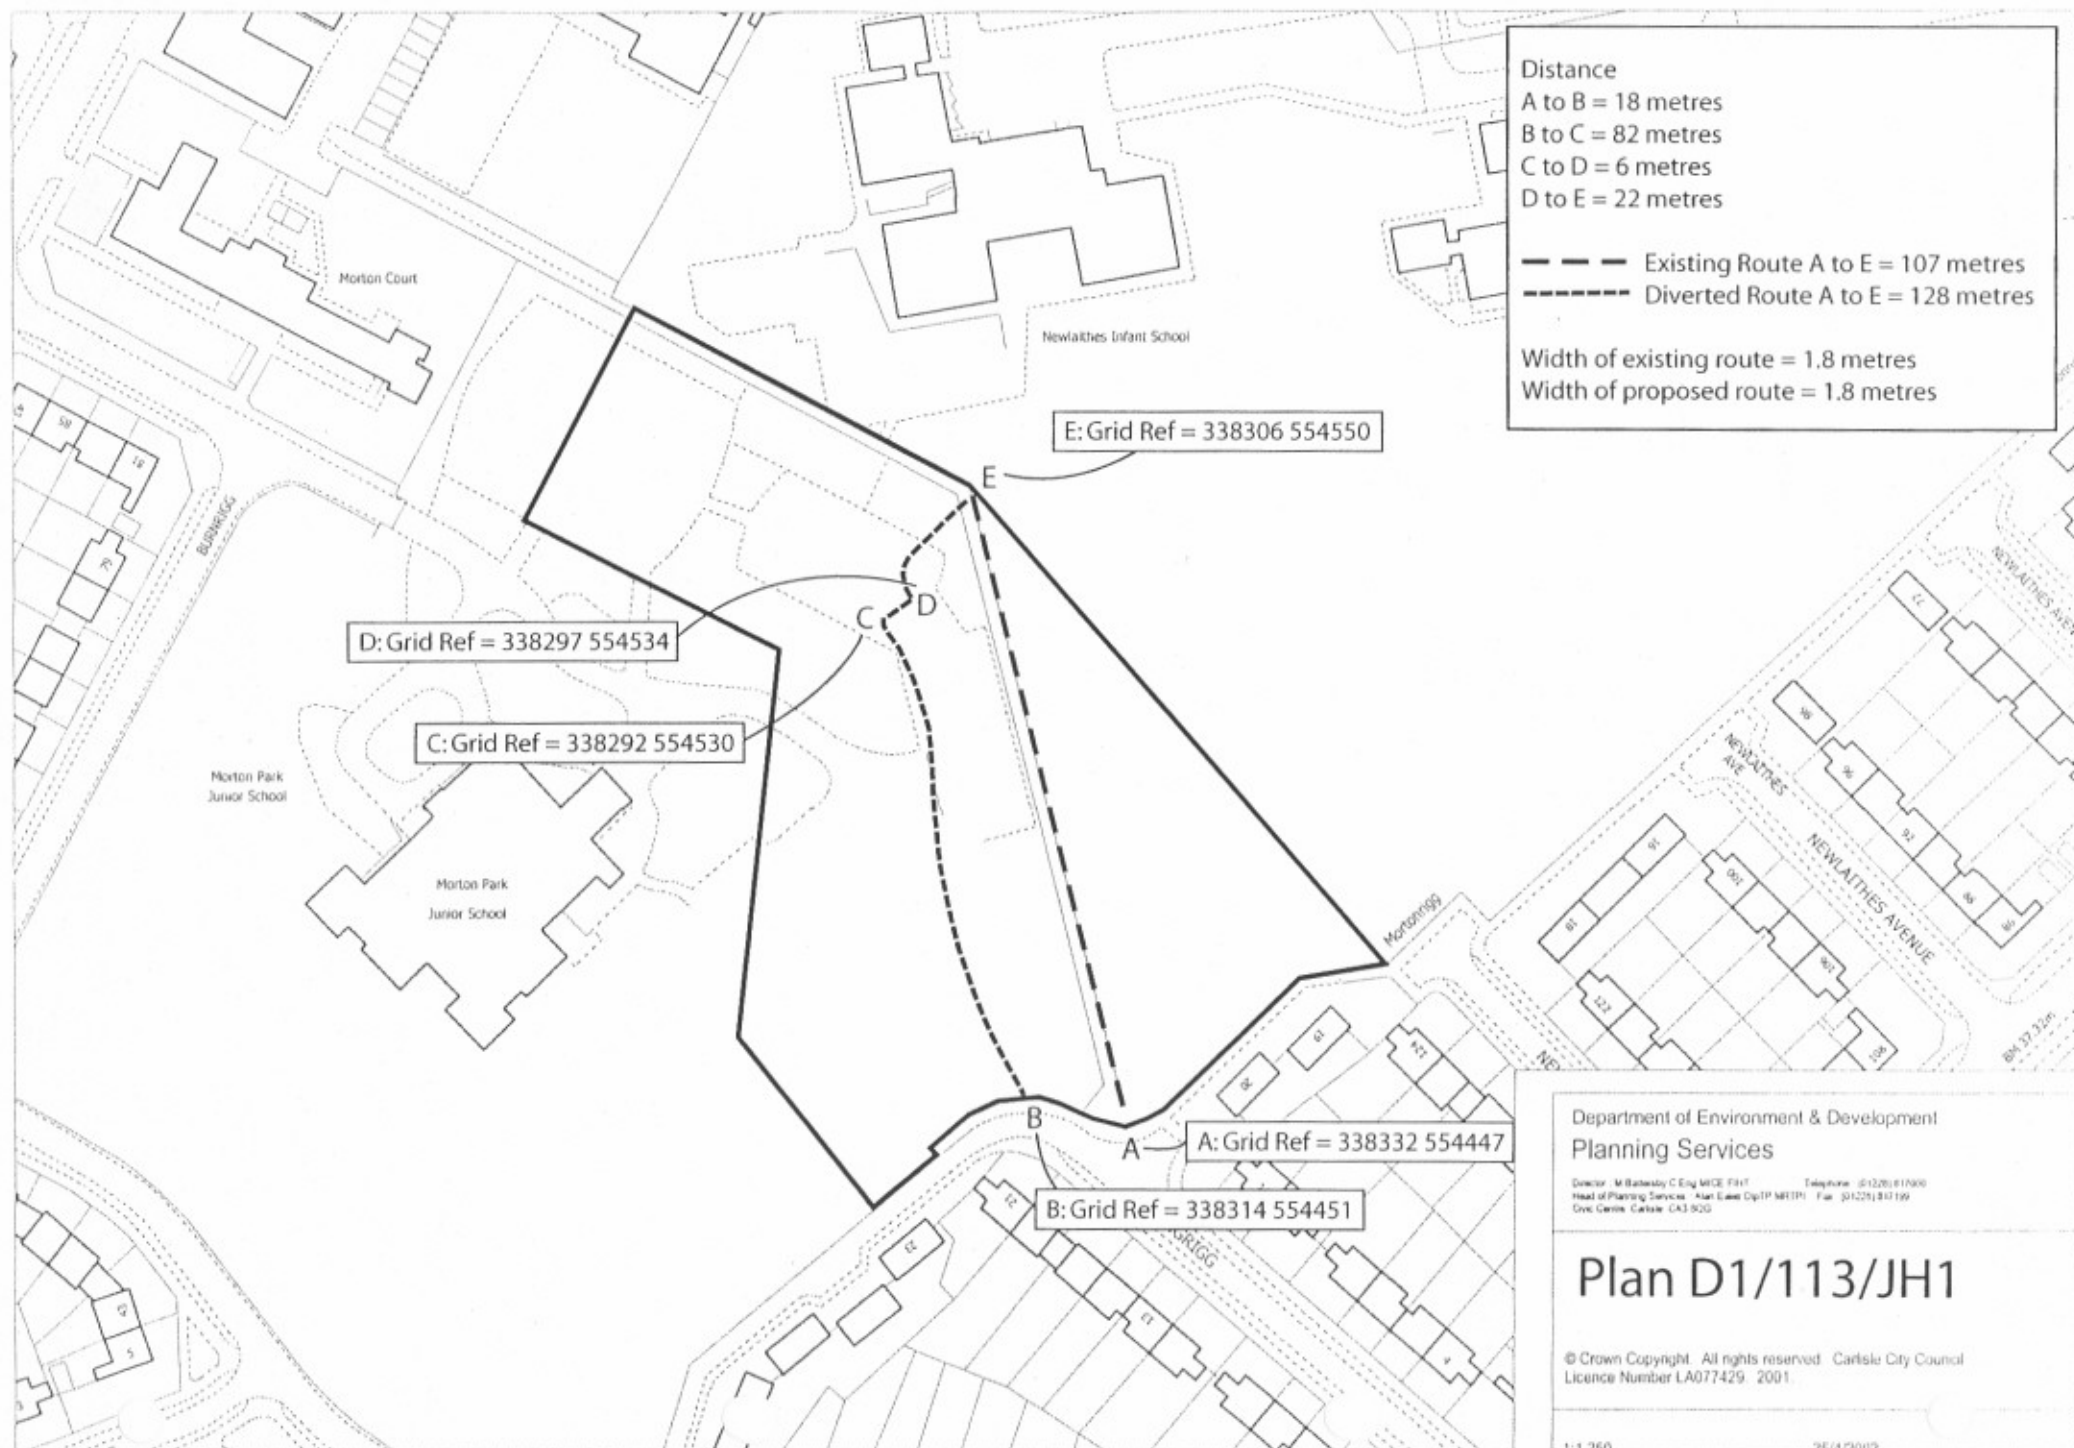

Department of Environment & Development
 Planning Services

Director: M. Battersby C. Eng. MICE FRV Telephone: 01225 817900
 Head of Planning Services: Alan Lewis DipTP MRTP1 Fax: 01225 817199
 Civic Centre, Carlisle, CA3 9DQ

Plan D1/113/JH1

© Crown Copyright. All rights reserved. Carlisle City Council
 Licence Number LA077429. 2001.

1:1,250

25/4/2002

3