


AI


SHEEPMOUNT SIDE

BITTS PARK SIDE

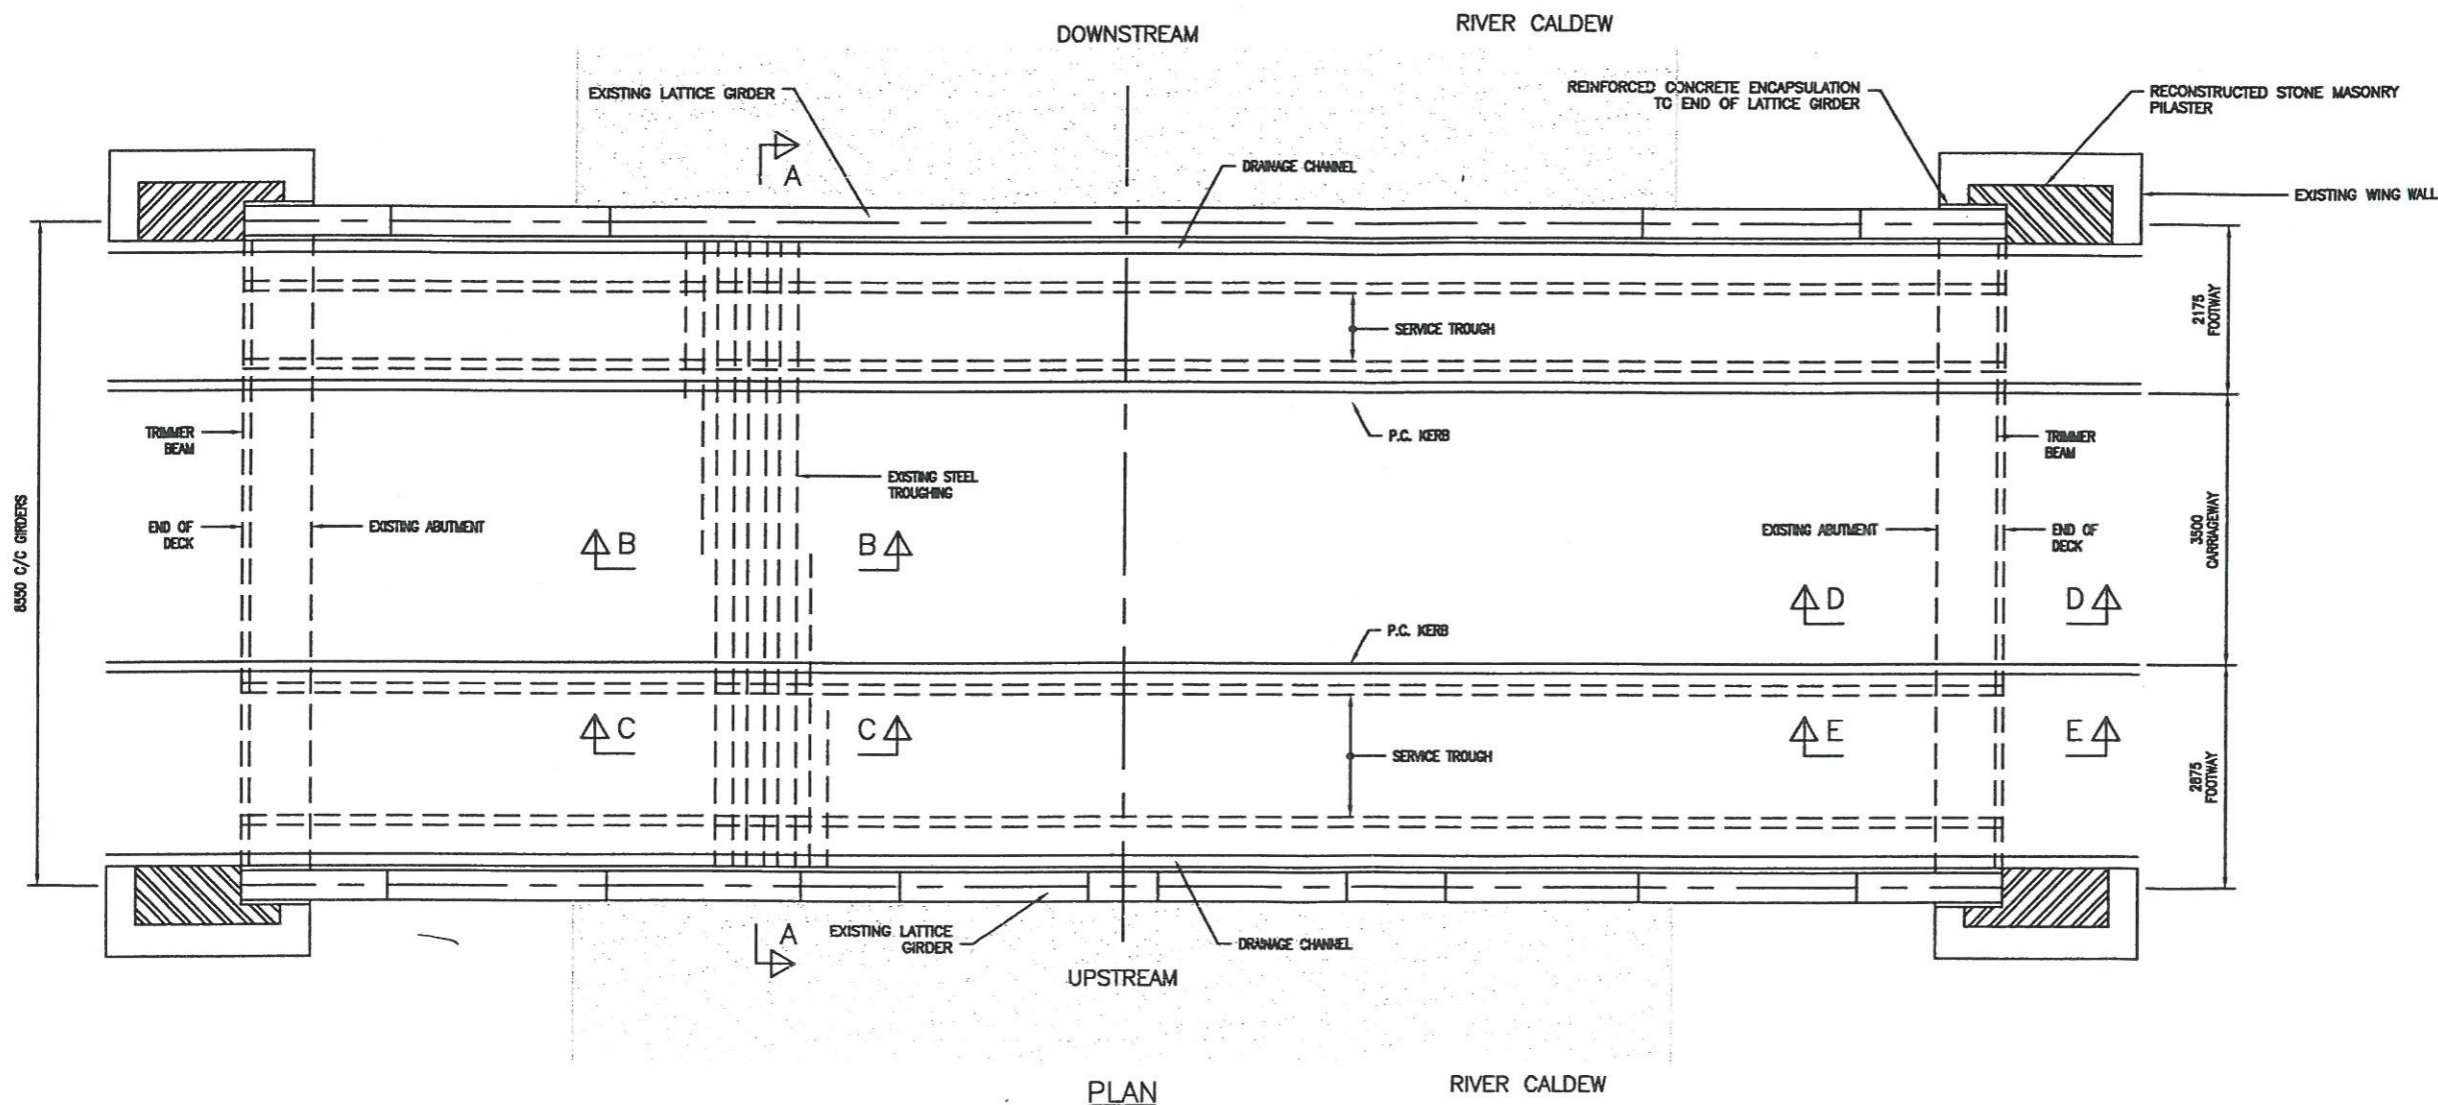

Revisions:

**CARLISLE CITY COUNCIL**

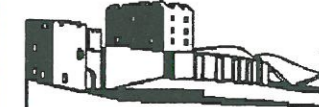

Commercial & Technical Services  
 Building & Facilities Management  
 Bousteads Grassing, Carlisle, CA2 5LG  
 Tel:(01228) 625000 Fax:(01228) 625050

Head of Service: M Battersby C.Eng MICE FIHT

Drawing Title:  
 Sheepmount Bridge  
 Strengthening


Project Title:  
 Proposed Plan

Scale:  
 n.t.s.

Date:

Drawn: Approved:

| Project No. | Drawing No. | Revision |
|-------------|-------------|----------|
|             |             |          |

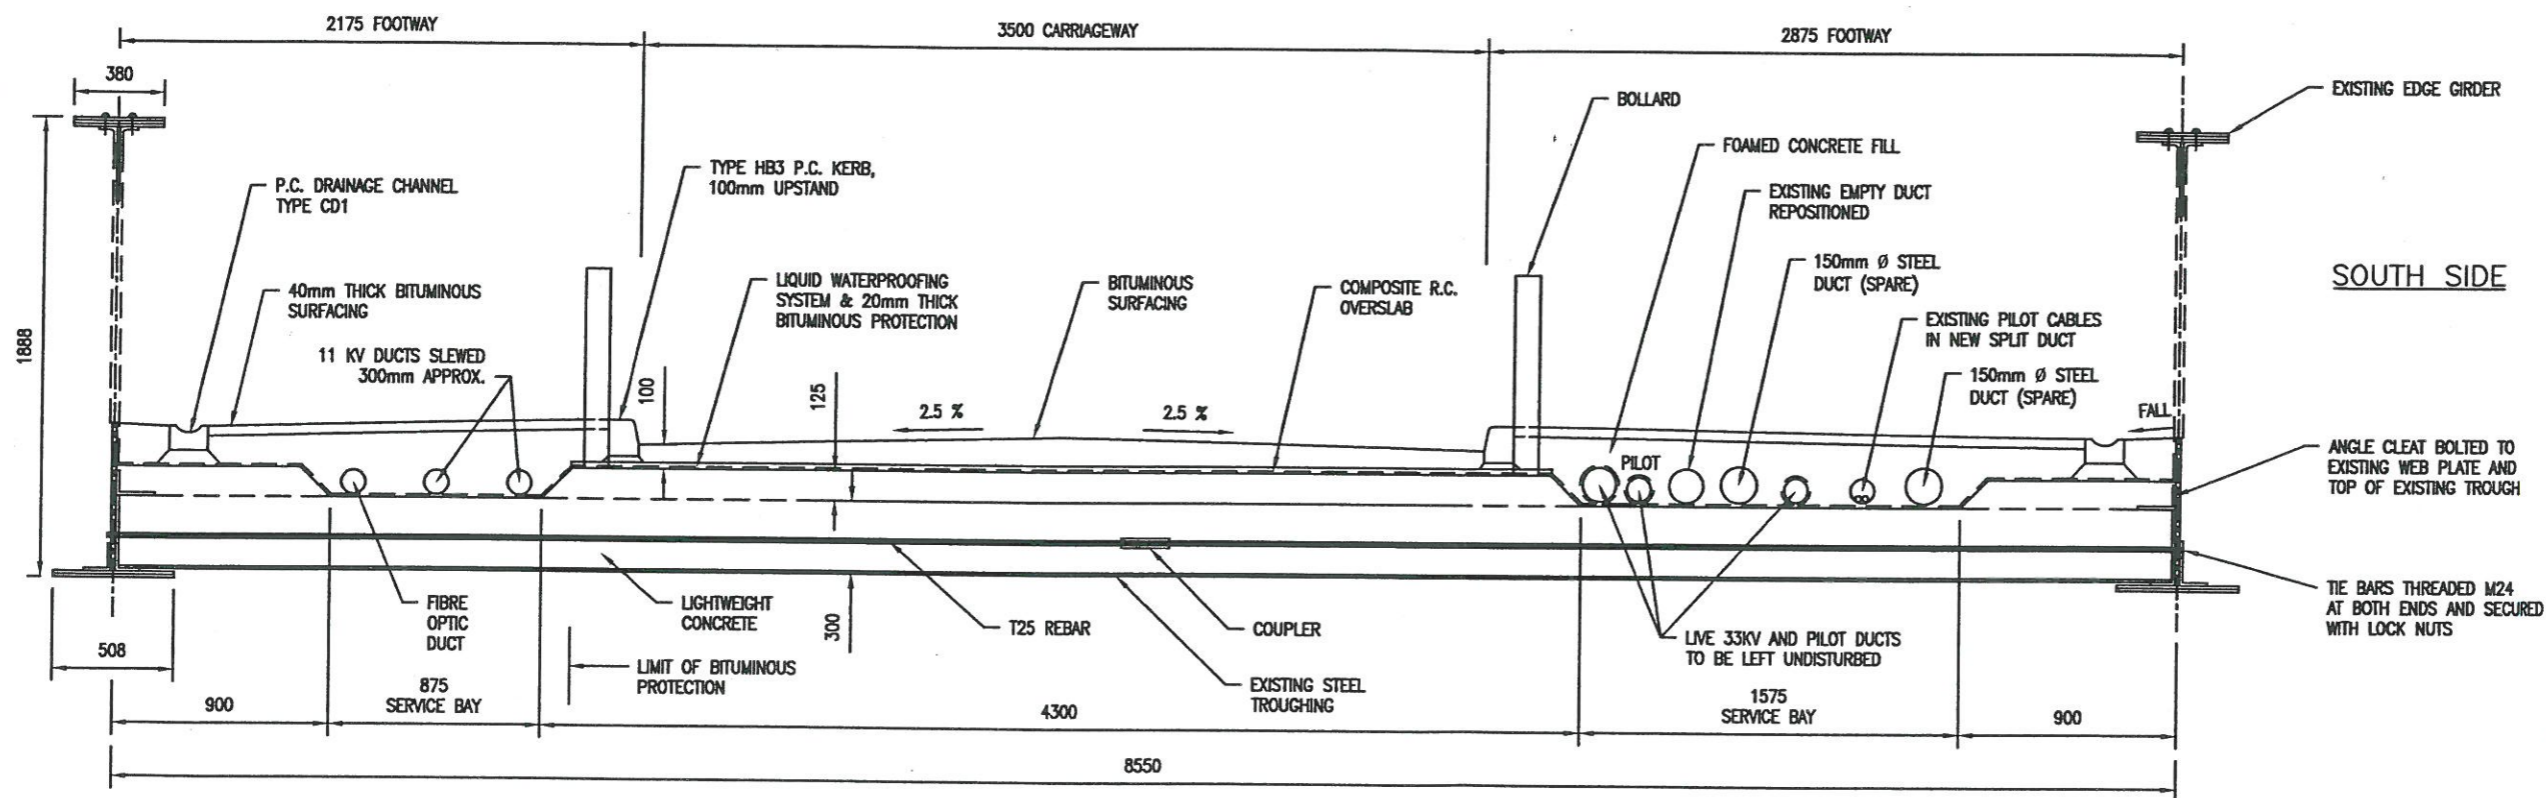

SECTION A-A THROUGH DECK

Revisions:



Commercial & Technical Services  
 Building & Facilities Management  
 Bousteads Grassing, Carlisle, CA2 5LG  
 Tel:(01228) 625000 Fax:(01228) 625050  
 Head of Service: M Battersby C.Eng MICE FIHT

Drawing Title:  
 Sheepmount Bridge  
 Strengthening

Project Title:  
 Proposed Section  
 Through Deck

Scale:  
 n.t.s.

Date:

Drawn: Approved:

| Project No. | Drawing No. | Revision |
|-------------|-------------|----------|
|             |             |          |