# Development Control Committee Supplementary Schedule

This schedule contains information received since the distribution of the main schedule of applications.

This version is for members of Development Control Committee only and contains **confidential** information relating to third parties to assist members with any relevant declarations of interest.



# **Comments for Planning Application 19/0494**

# **Application Summary**

Application Number: 19/0494

Address: L/A rear of Walton Parish Church, Walton, Brampton, CA8 2DH

Proposal: Erection Of 1no. Dwelling

Case Officer: Stephen Daniel

## **Customer Details**

Name: Mrs Charlotte Shaw

Address: St Marys CE Church Walton Brampton

### **Comment Details**

Commenter Type: Comment

Stance: Customer objects to the Planning Application


Comment Reasons:

Comment:RE: 19/0494 | Erection Of 1no. Dwelling | L/A rear of Walton Parish Church, Walton,

Brampton, CA8 2DH

The Walton Church Committee has concerns about the proposed development. It is very close to the wall of the churchyard and there are a number of graves very close to this wall. We cannot see that there are any actions proposed to protect the integrity of the church wall and the graves on the other side.

Charlotte Shaw, Churchwarden, St Marys CE Church, Walton.

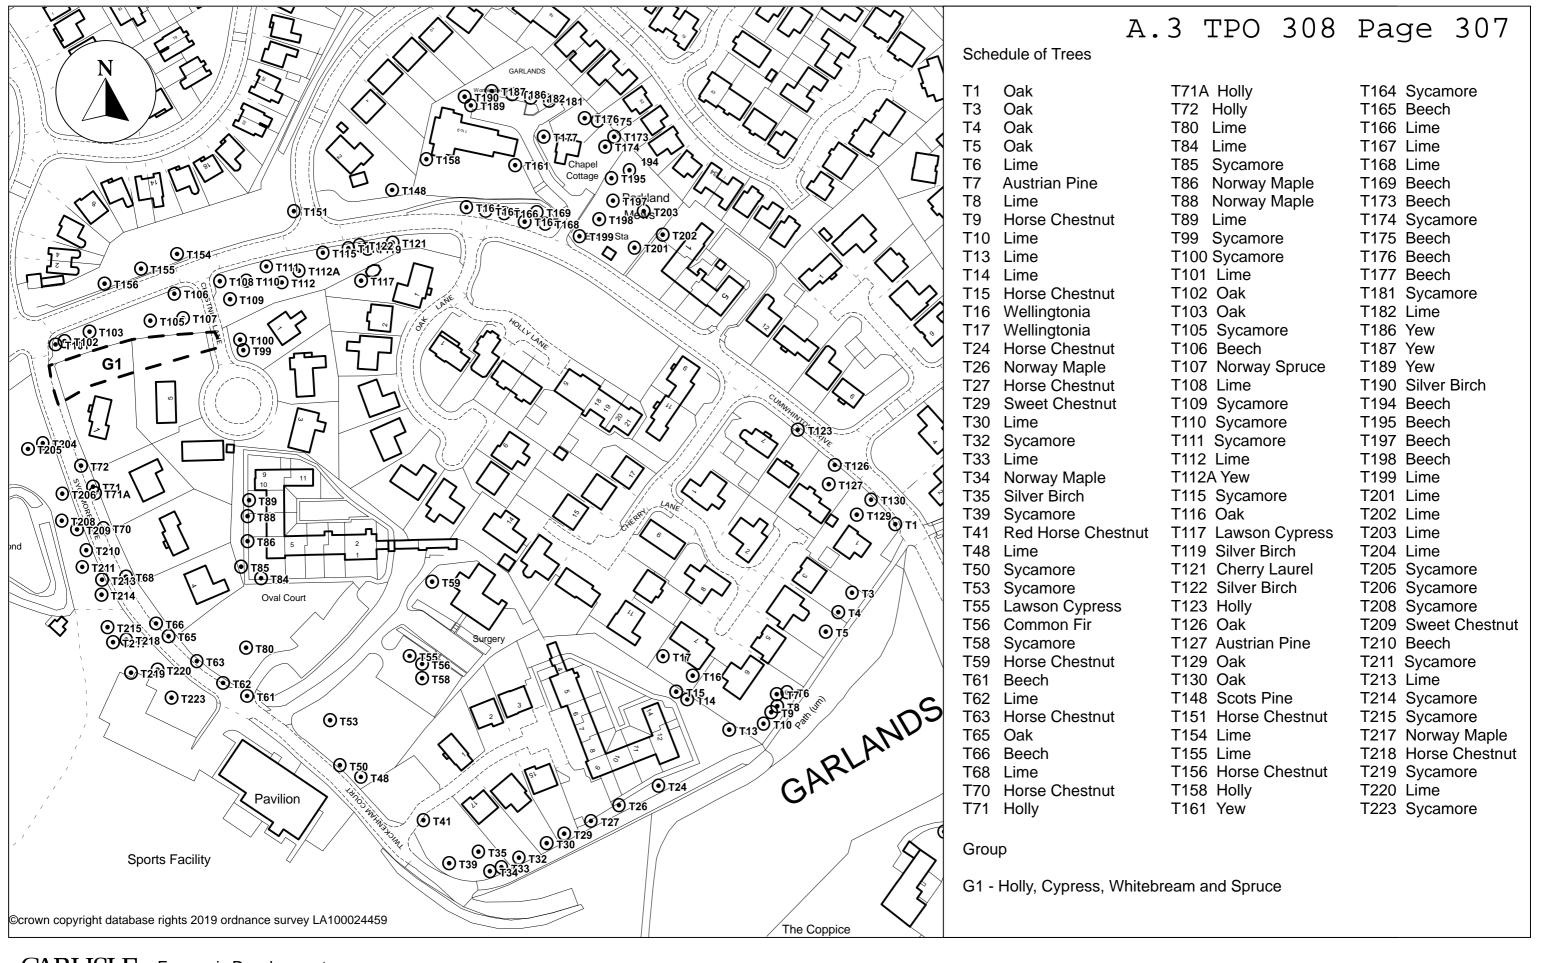



Economic Development Civic Centre Rickergate Carlisle CA3 8QG

Act 1990 Section 198(1)

Tree Preservation Order Number 308 Land at Garlandş Estate, Carlisle

Date: November 2019

Scale: 1:1500